


COW-A3 (02/2006)

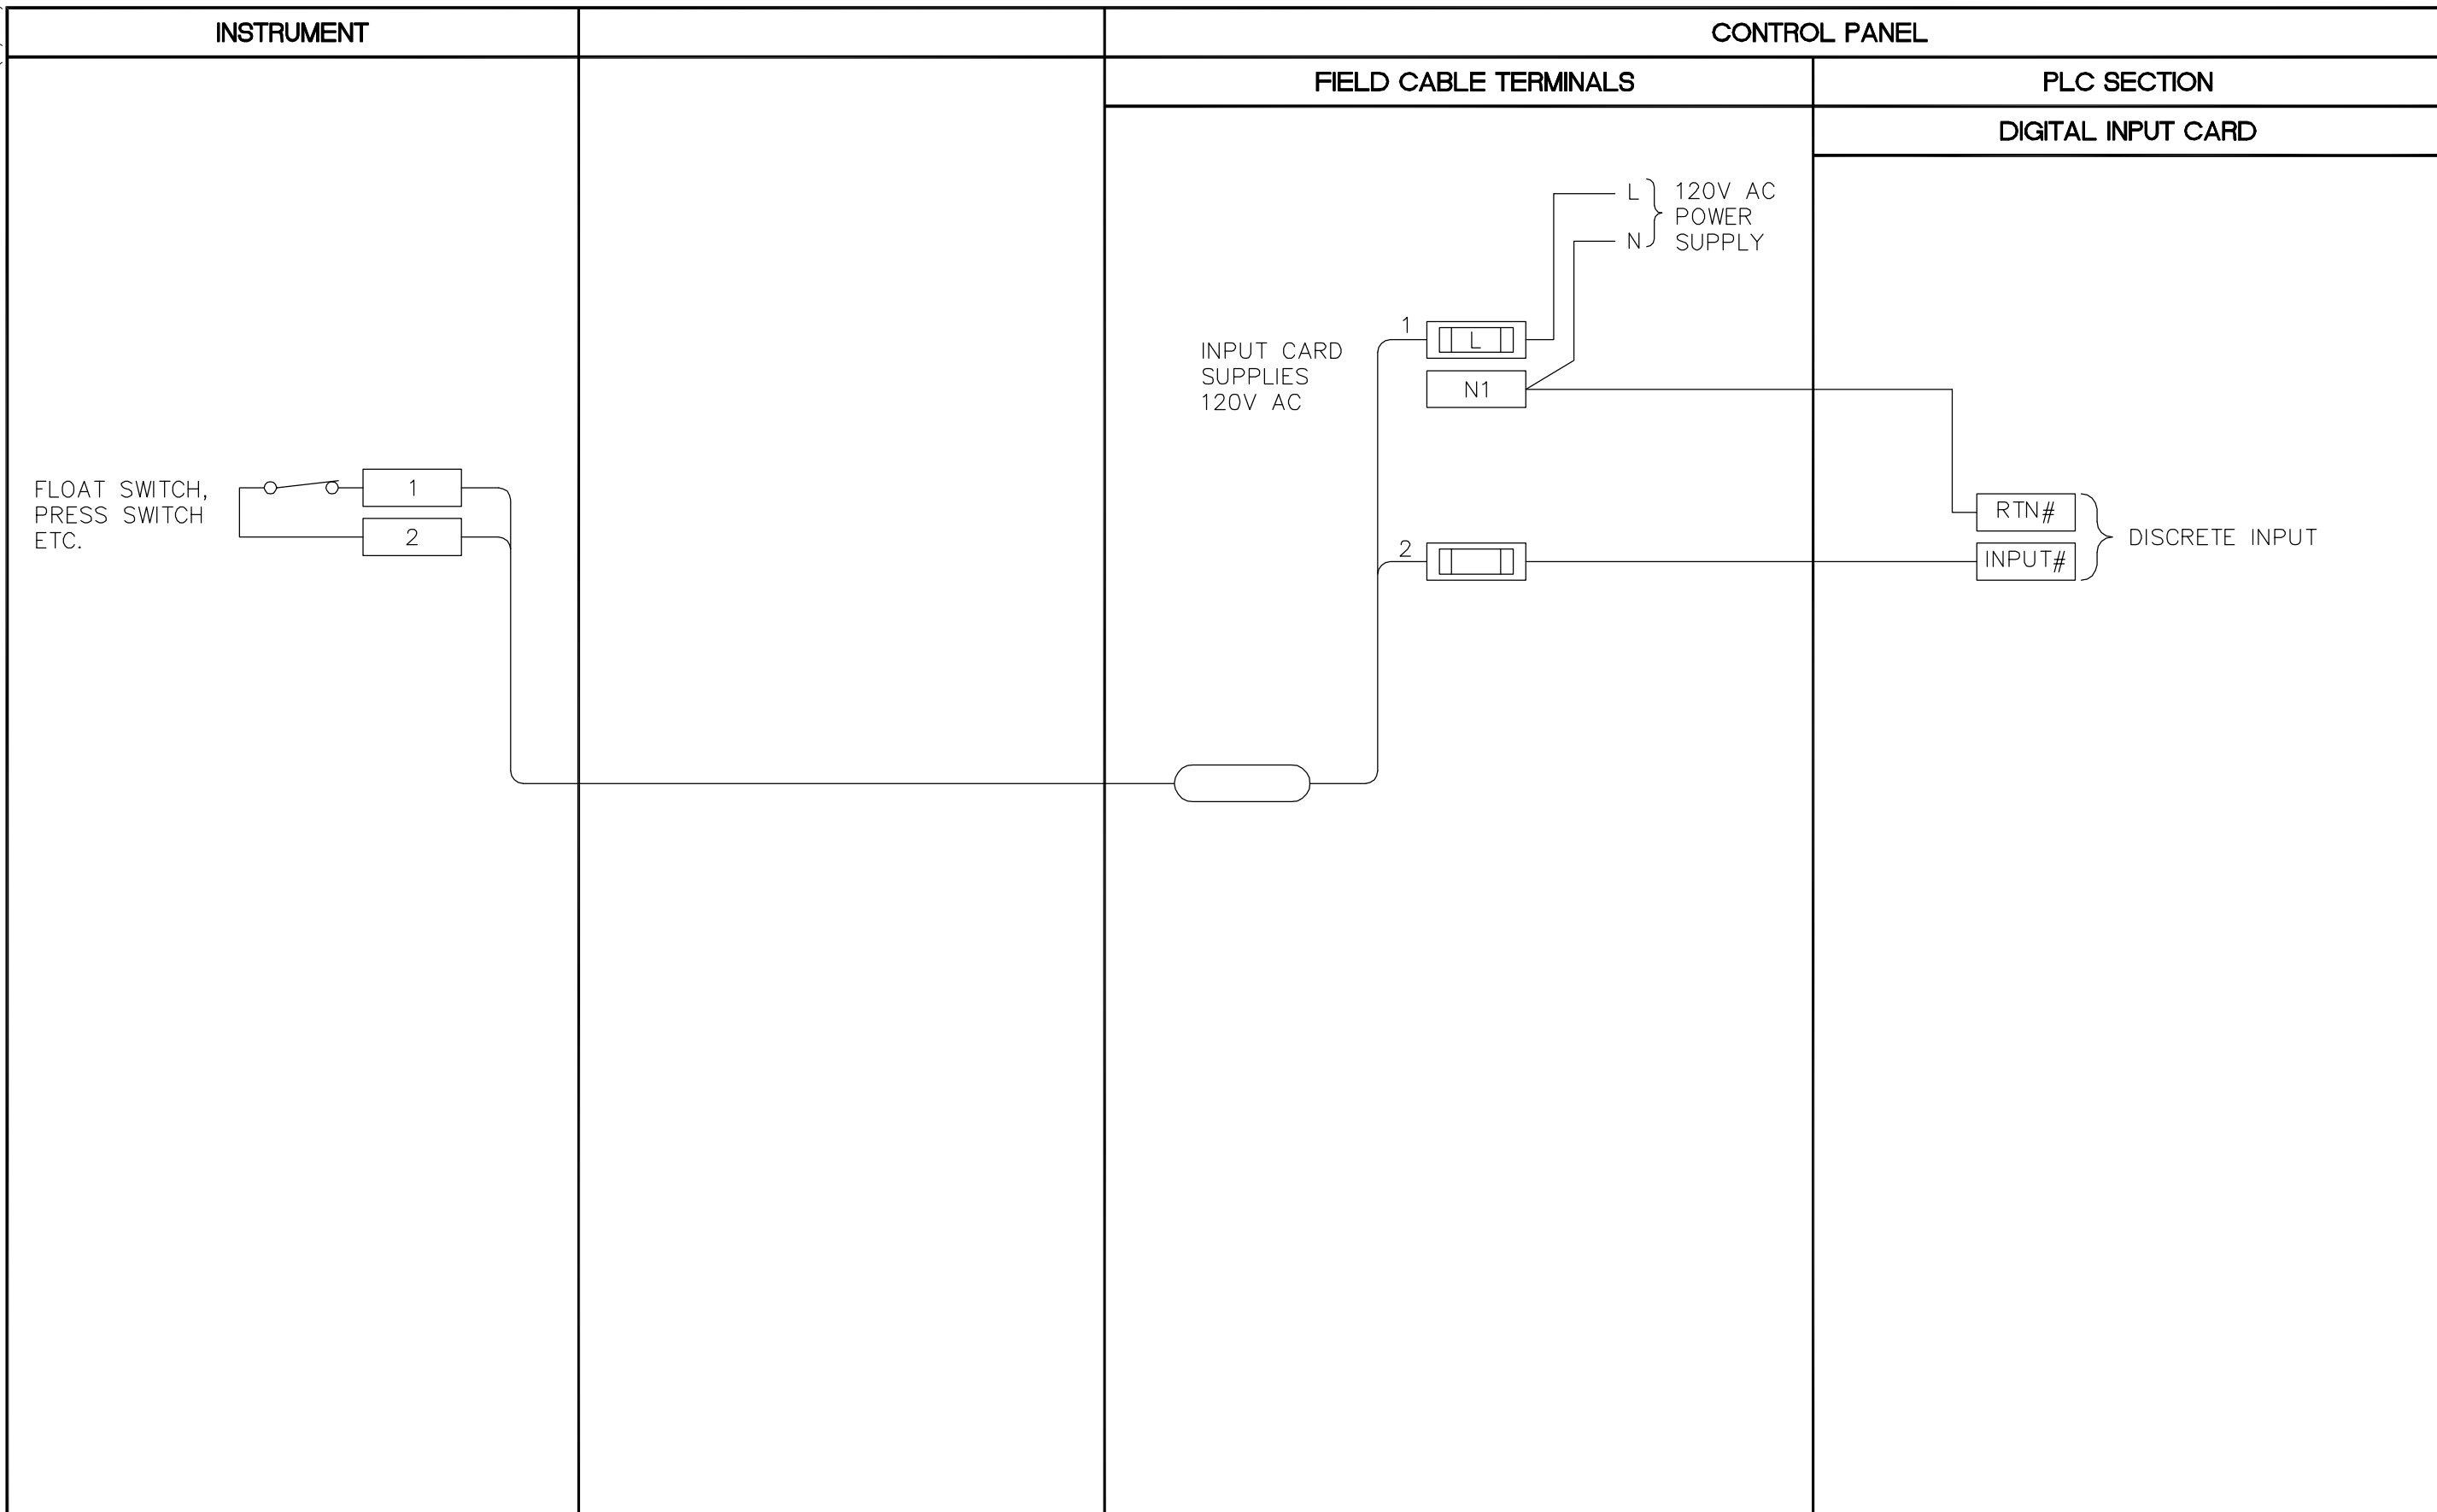

<p>APEGA Certificate of Authorization Earth Tech Canada Inc. No. 730 Expiry: April 30, 2006</p>	B.M. ELEV.	<p>CHEZNI-HILL Frederickson Cooper ARCHITECTS</p>	<p>Earth Tech A Time Management Ltd. Company</p>	ENGINEER'S SEAL	<p>THE CITY OF WINNIPEG WATER AND WASTE DEPARTMENT ENGINEERING DIVISION</p>		
				DESIGNED BY: NT		CHECKED BY: SWT	ORIGINAL SIGNED BY: S.W. TORMEY
				DRAWN BY: GLG		APPROVED BY: AHL	2006/03/29
				SCALE: NTS		RELEASED FOR CONSTRUCTION BY: R. SOROKOWSKI	CONSULTANT DRAWING NO. WB-A0463
	00 ISSUED FOR TENDER 06/03/29 GLG				WATER TREATMENT PLANT MAIN BUILDING MECHANICAL AND ELECTRICAL		
	NO. REVISIONS	DATE BY: DATE 2006/02/13	DATE 2006/03/29		AUTOMATION / I&C TYPICAL DISCRETE INPUT INSTRUMENTATION LOOP DIAGRAM		
					CITY FILE NUMBER SHEET OF CITY DRAWING NUMBER 1-0601B-H-A0463-001-00B		