


COW-A3 (02/2006)

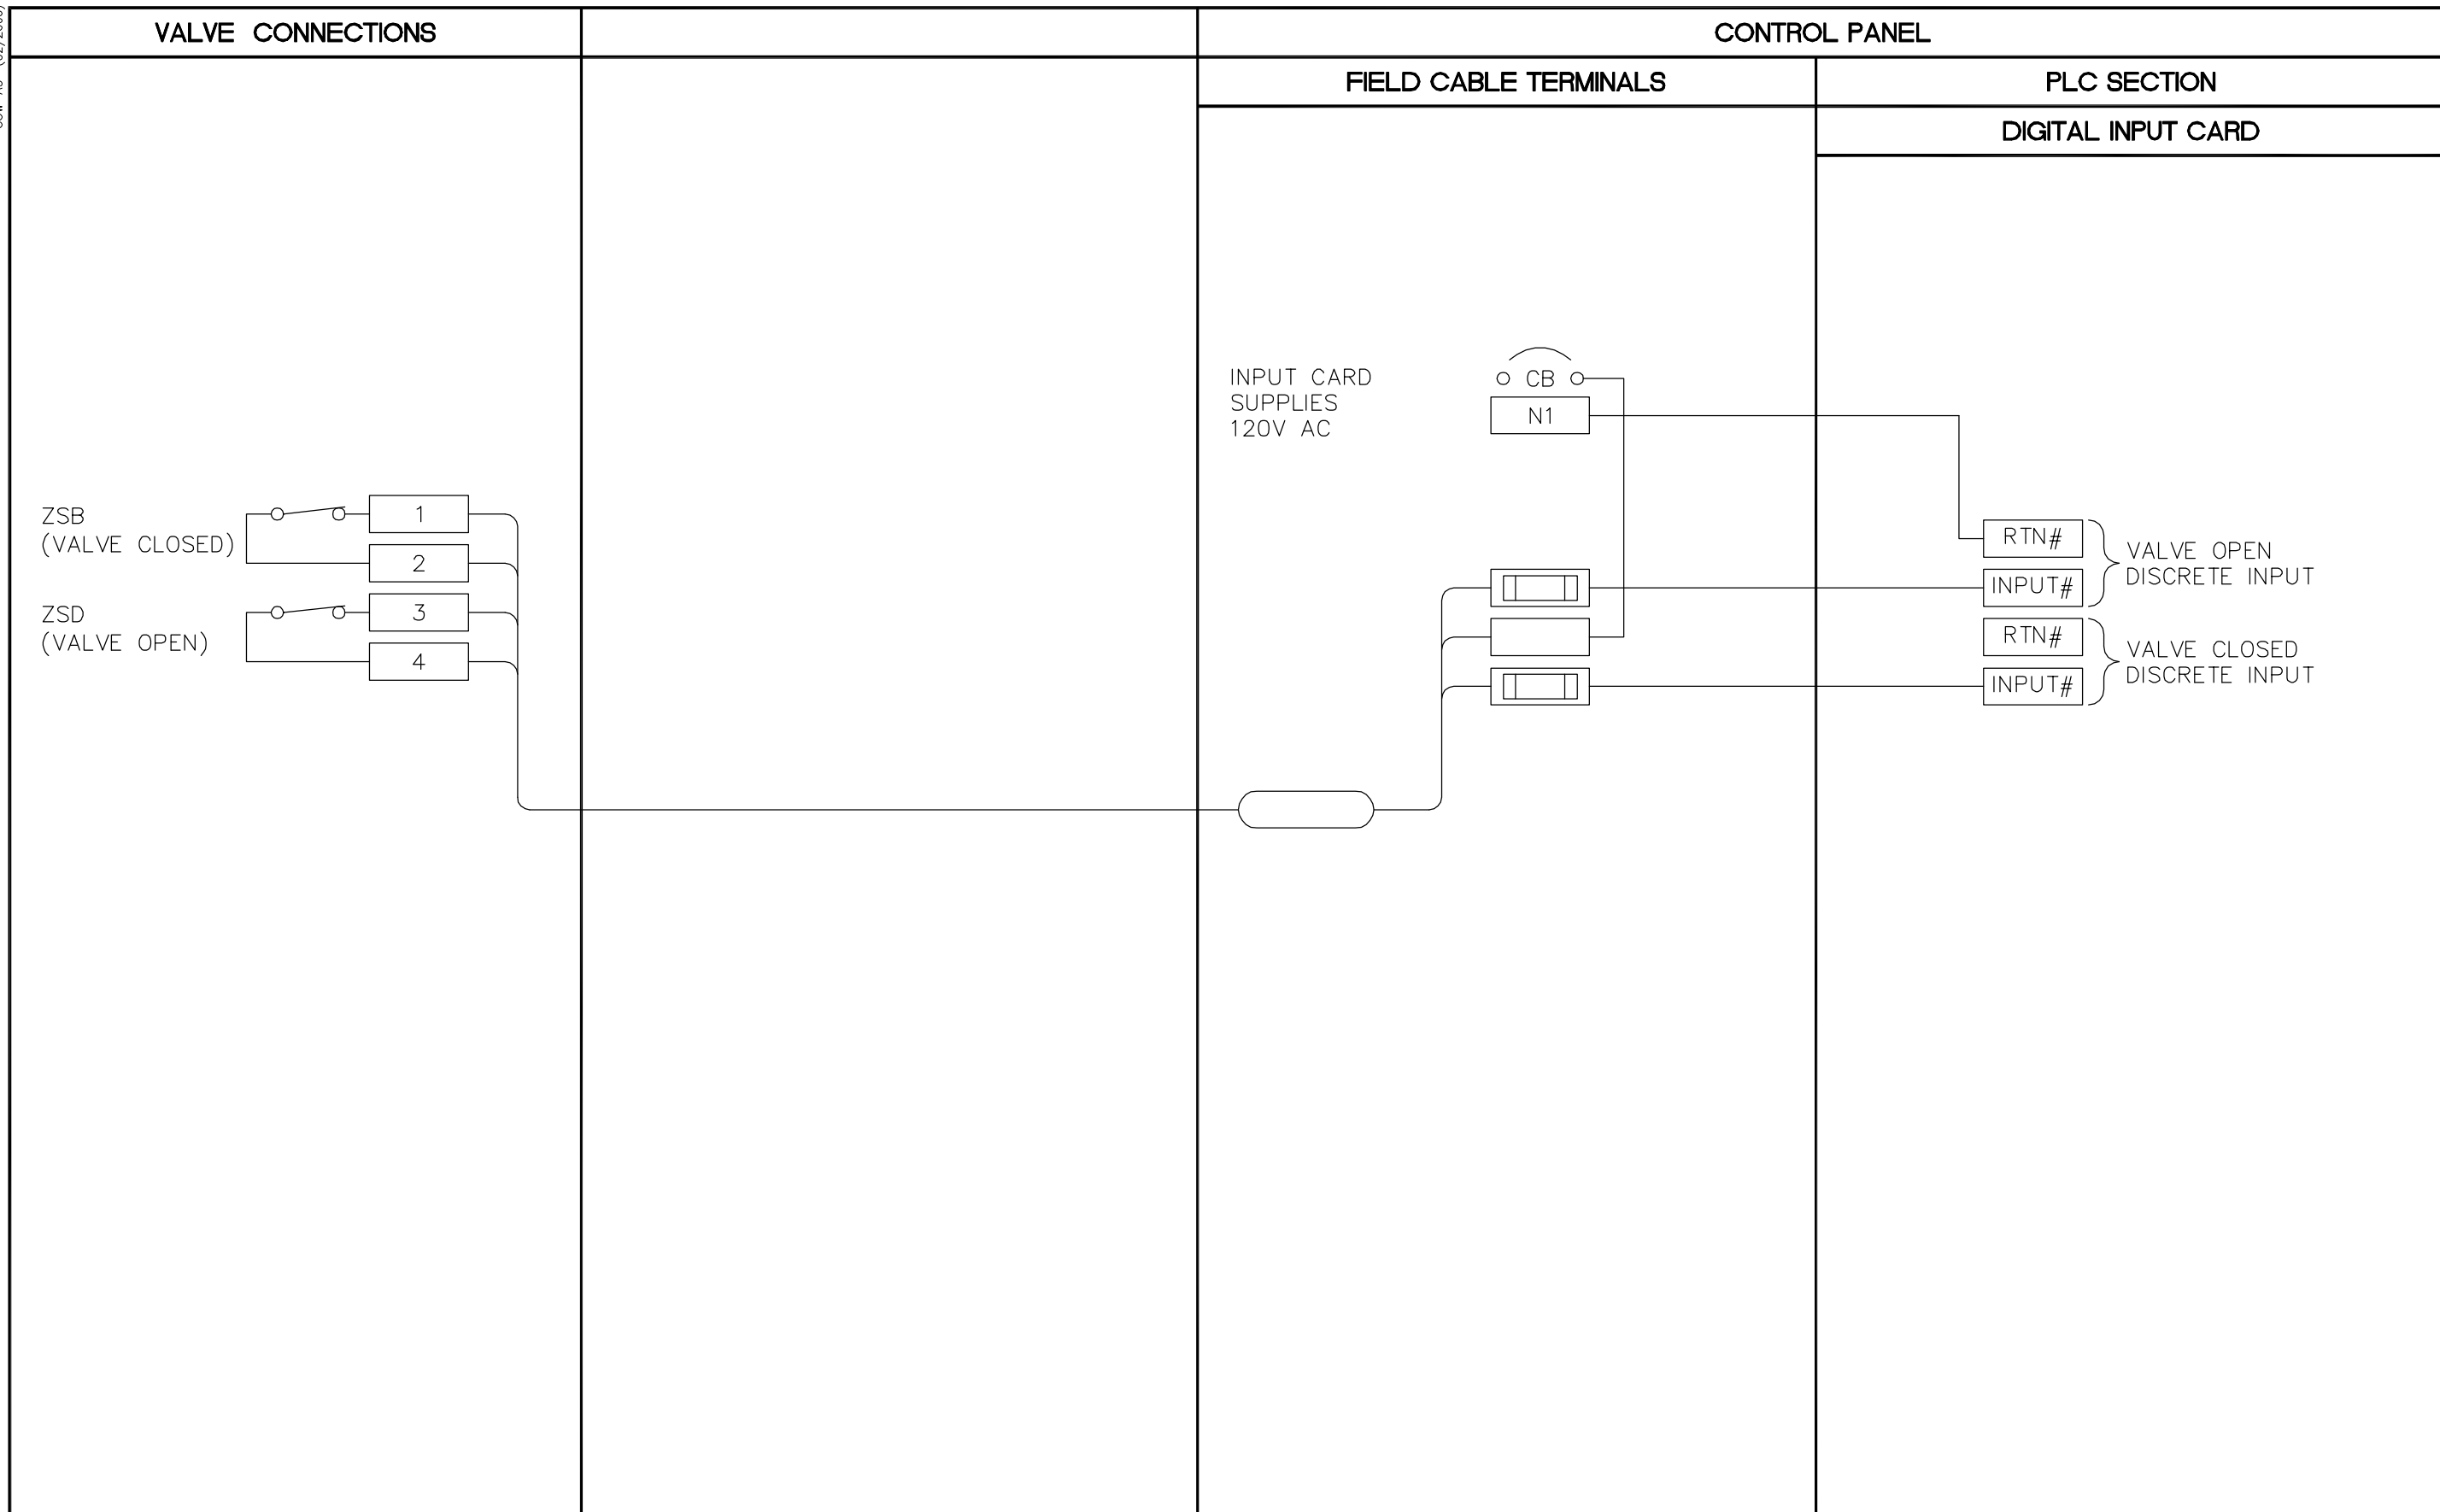

<p style="text-align: center;">APEGA Certificate of Authorization Earth Tech Canada Inc. No. 730 Expiry: April 30, 2006</p>	<table border="1" style="width: 100%; border-collapse: collapse;"> <tr> <td style="font-size: small;">B.M. ELEV.</td> <td style="width: 20px;"></td> <td style="width: 20px;"></td> <td style="width: 20px;"></td> <td style="width: 20px;"></td> <td style="width: 20px;"></td> </tr> <tr> <td style="font-size: small;">DESIGNED BY</td> <td>NT</td> <td style="font-size: small;">CHECKED BY</td> <td>SWT</td> <td style="font-size: small;">DRAWN BY</td> <td>GLG</td> </tr> <tr> <td style="font-size: small;">APPROVED BY</td> <td></td> <td style="font-size: small;">RELEASED FOR CONSTRUCTION BY:</td> <td>R. SOROKOWSKI</td> <td style="font-size: small;">SCALE:</td> <td>NTS</td> </tr> <tr> <td style="font-size: small;">NO. REVISIONS</td> <td></td> <td style="font-size: small;">DATE</td> <td>2006/02/03</td> <td style="font-size: small;">DATE</td> <td>2006/03/29</td> </tr> </table>	B.M. ELEV.						DESIGNED BY	NT	CHECKED BY	SWT	DRAWN BY	GLG	APPROVED BY		RELEASED FOR CONSTRUCTION BY:	R. SOROKOWSKI	SCALE:	NTS	NO. REVISIONS		DATE	2006/02/03	DATE	2006/03/29	<p style="text-align: center;">CH2M HILL Frederickson Cooper A CONSULTANT</p> <p style="text-align: center;">Earth Tech A TYPHOSON COMPANY</p>	<p style="font-size: x-small;">ENGINEER'S SEAL</p> <p style="font-size: x-small;">ORIGINAL SIGNED BY S.W. TORMEY 2006/03/29</p>	<p style="text-align: center;">THE CITY OF WINNIPEG WATER AND WASTE DEPARTMENT ENGINEERING DIVISION</p> <p style="text-align: center;">WATER TREATMENT PLANT MAIN BUILDING MECHANICAL AND ELECTRICAL</p> <p style="font-size: x-small; text-align: center;">AUTOMATION / I&C TYPICAL VALVE LIMIT SWITCH INSTRUMENTATION LOOP DIAGRAM</p>	<p style="font-size: x-small;">CITY FILE NUMBER</p> <p style="font-size: x-small;">SHEET OF</p> <p style="font-size: x-small;">CITY DRAWING NUMBER 1-0601B-H-A0464-001-00B</p>
B.M. ELEV.																													
DESIGNED BY	NT	CHECKED BY	SWT	DRAWN BY	GLG																								
APPROVED BY		RELEASED FOR CONSTRUCTION BY:	R. SOROKOWSKI	SCALE:	NTS																								
NO. REVISIONS		DATE	2006/02/03	DATE	2006/03/29																								