


C SECTION
 WC-M0111 1:50
 WC-M0121
 WC-M0401
 WC-M0402

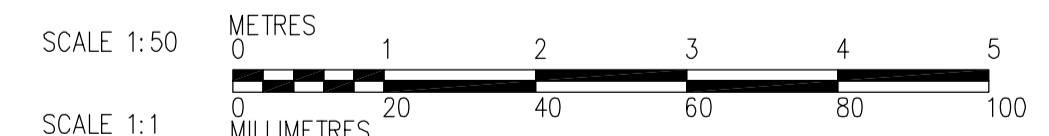

<p>APEGN Certificate of Authorization CH2M HILL Canada Ltd. No. 1441 Expiry: April 30, 2006</p>	<p>Frederickson Cooper ARCHITECTS</p>	<p>EarthTech A Tyco International Ltd. Company</p>	ENGINEER'S SEAL	<p>THE CITY OF WINNIPEG WATER AND WASTE DEPARTMENT ENGINEERING DIVISION</p>		
			DESIGNED BY: KS		CHECKED BY: NW	ORIGINAL SIGNED BY: J.W. SINCLAIR
			DRAWN BY: YFS		APPROVED BY: AHL	2006/03/29
			SCALE: 1:50		RELEASED FOR CONSTRUCTION BY: R. SOROKOWSKI	CONSULTANT DRAWING NO. WC-M0203
B.M. ELEV.		00 ISSUED FOR TENDER 06/03/29 KS		WATER TREATMENT PLANT CHEMICAL FEED SYSTEMS MECHANICAL AND ELECTRICAL		
INQ. REVISIONS		DATE BY DATE 2005/07/25 DATE 2006/03/29		PROCESS MECHANICAL CHEMICAL AREA SECTION		
				CITY FILE NUMBER SHEET OF CITY DRAWING NUMBER 1-0601C-A-M0203-001-000		