



D SECTION
WC-M0111 1:50
WC-M0403

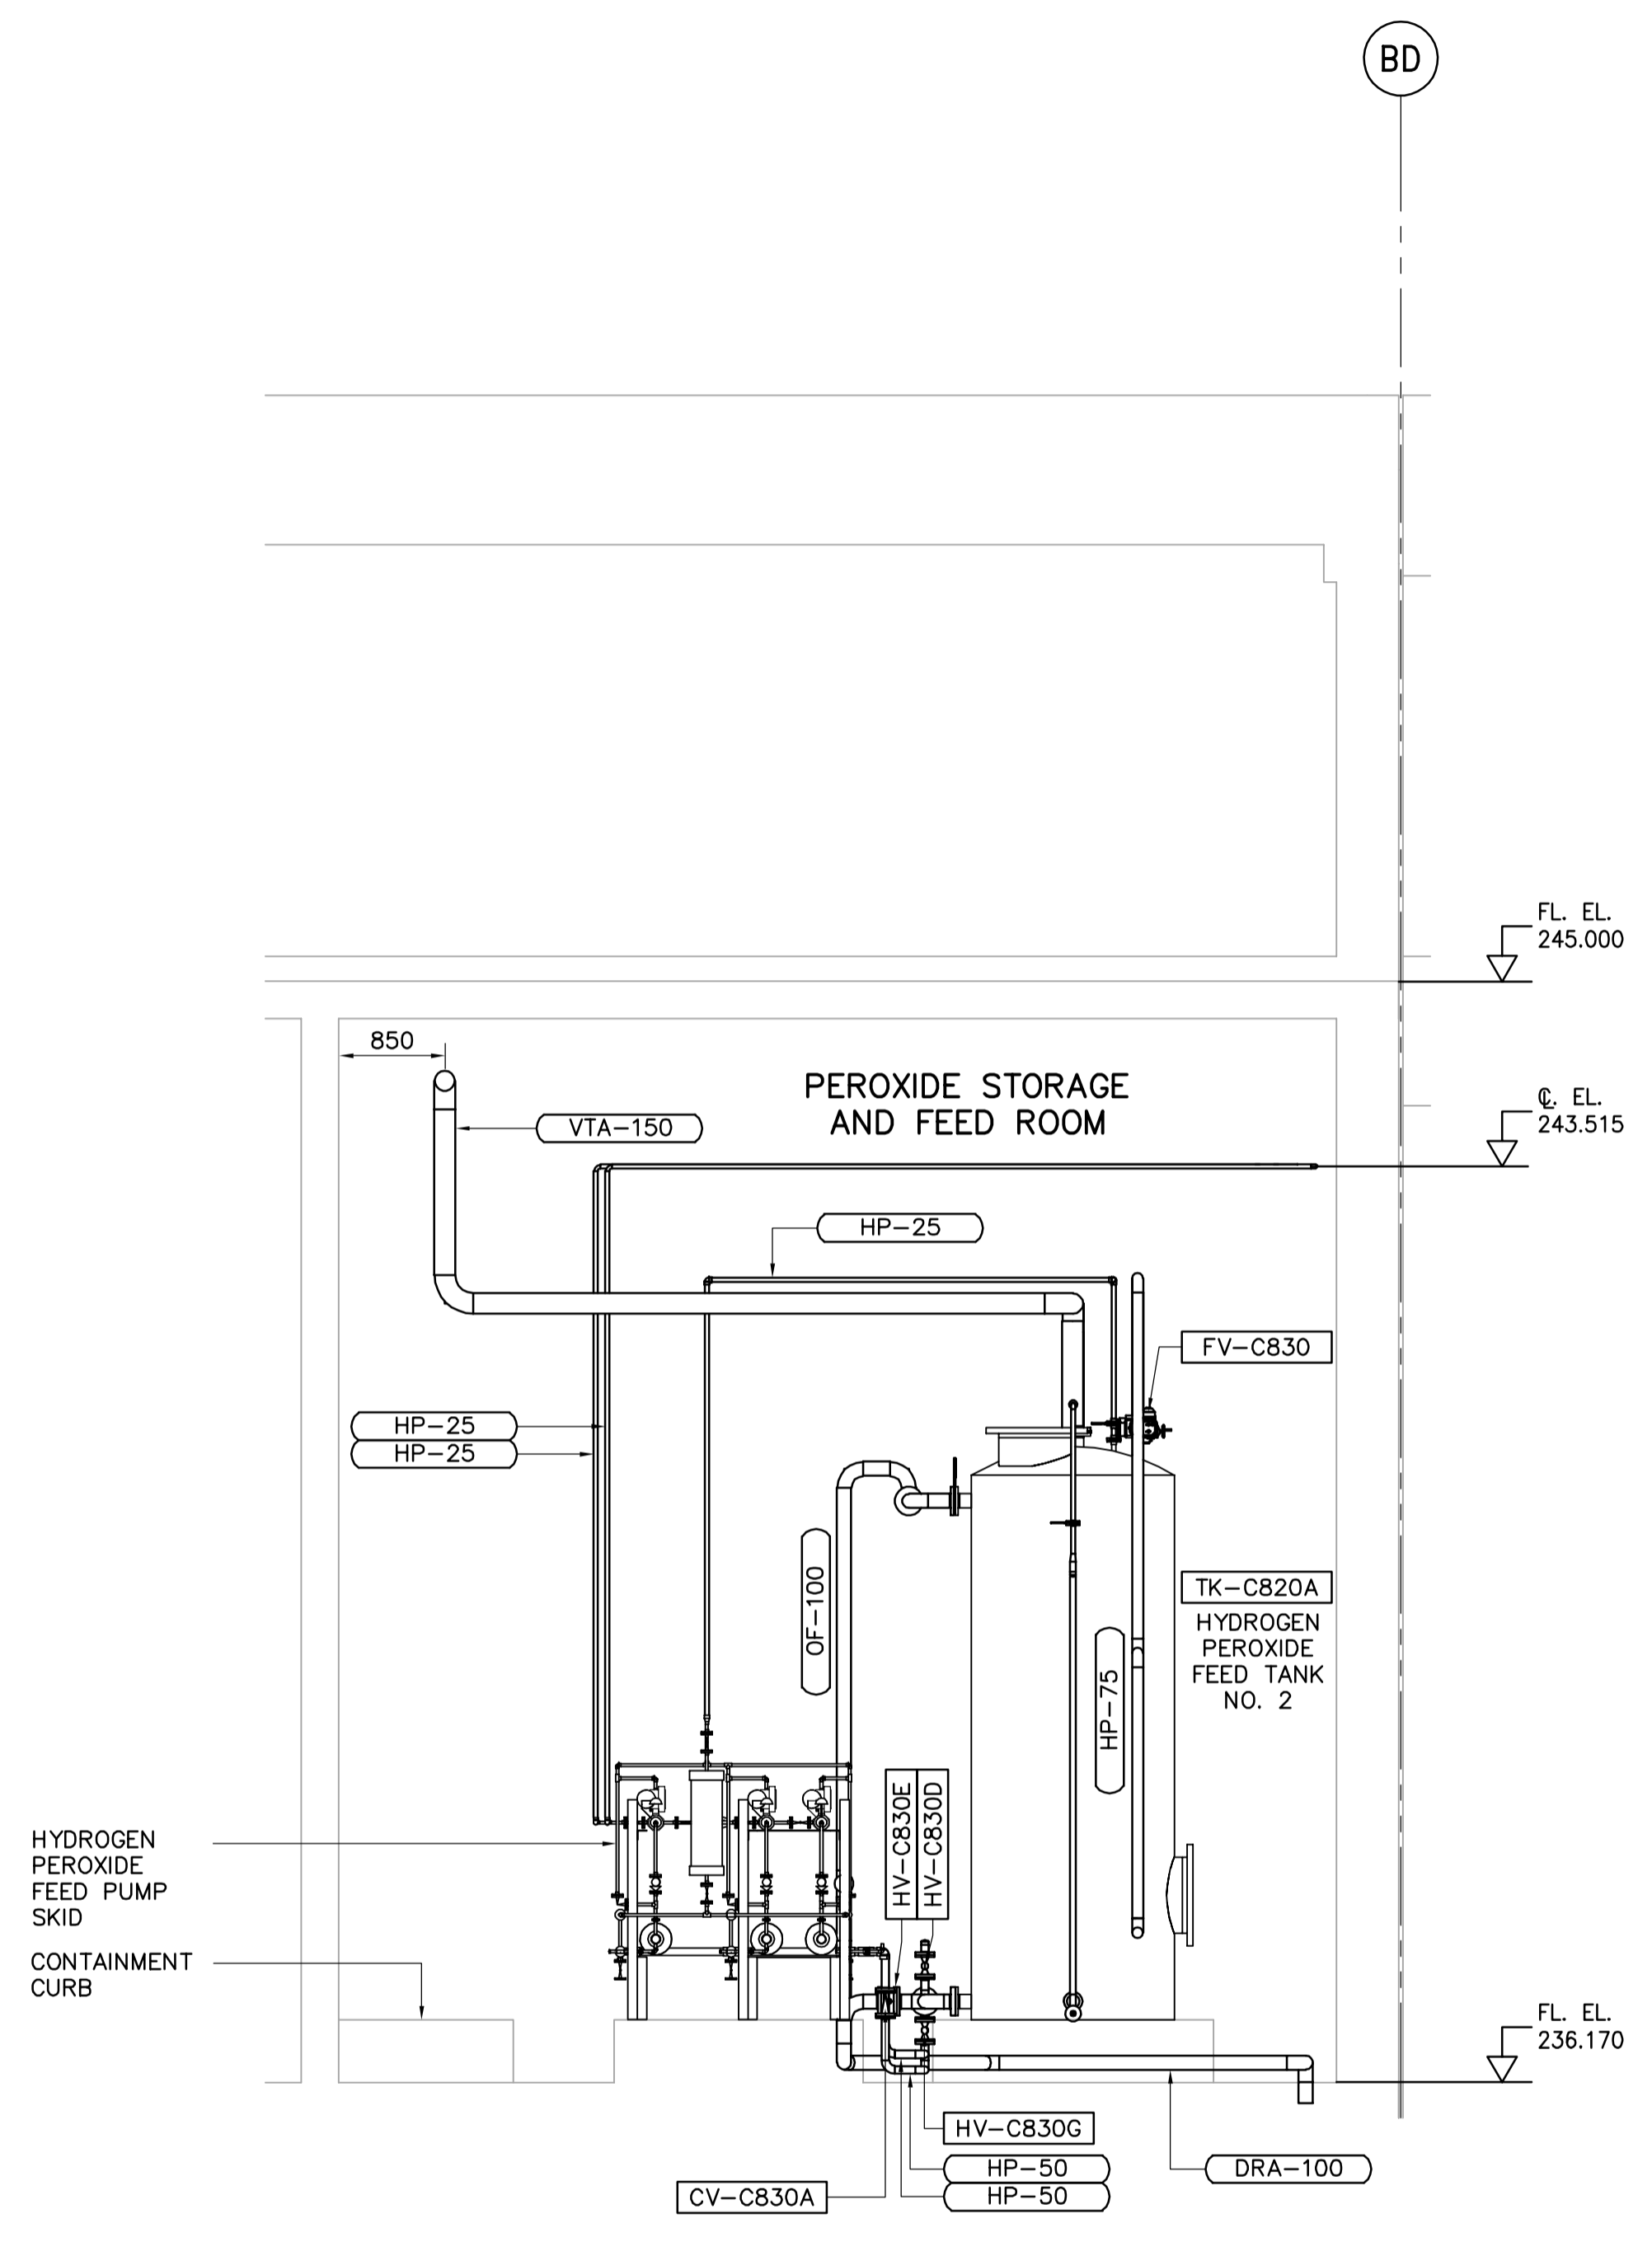

E SECTION
WC-M0111 1:50
WC-M0403

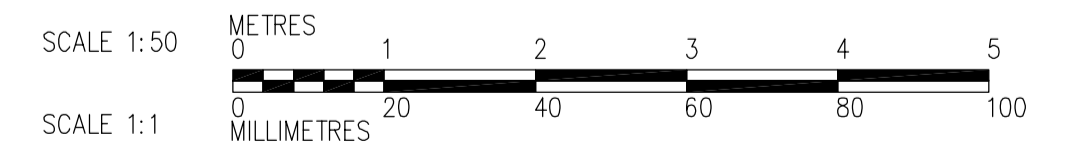

 APEGH Certificate of Authorization CH2M HILL Canada Ltd. No. 1441 Expiry: April 30, 2006	 Frederickson Cooper ARCHITECTS	 A Yeo International Ltd. Company	B.M. ELEV.	ENGINEER'S SEAL ORIGINAL SIGNED BY J.W. SINCLAIR 2006/03/29	 THE CITY OF WINNIPEG WATER AND WASTE DEPARTMENT ENGINEERING DIVISION WATER TREATMENT PLANT CHEMICAL FEED SYSTEMS MECHANICAL AND ELECTRICAL PROCESS MECHANICAL CHEMICAL AREA SECTIONS	CITY FILE NUMBER SHEET OF
			DESIGNED BY: KS CHECKED BY: NN DRAWN BY: YFS APPROVED BY: AHL SCALE: 1:50 RELEASED FOR CONSTRUCTION BY: R. SOROKOWSKI	CONSULTANT DRAWING NO. WC-M0204		CITY DRAWING NUMBER 1-0601C-A-M0204-001-000
00 ISSUED FOR TENDER 06/03/29 KS		2005/07/25 DATE BY DATE 2006/03/29				