


G SECTION
 WC-M0111 1:50
 WC-M0403

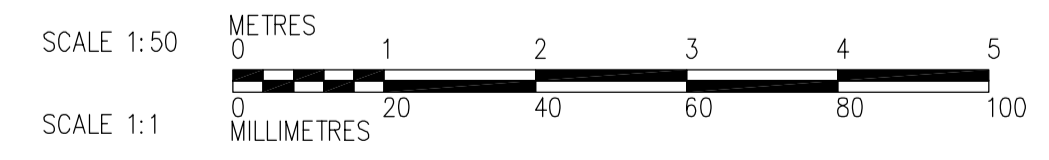

 APEGN Certificate of Authorization CH2M HILL Canada Ltd. No. 1441 Expiry: April 30, 2006	B.M. ELEV.	 Frederickson Cooper ARCHITECTS	 A Terra International Ltd. Company	ENGINEER'S SEAL ORIGINAL SIGNED BY J.W. SINCLAIR 2006/03/29	 THE CITY OF WINNIPEG WATER AND WASTE DEPARTMENT ENGINEERING DIVISION WATER TREATMENT PLANT CHEMICAL FEED SYSTEMS MECHANICAL AND ELECTRICAL PROCESS MECHANICAL CHEMICAL AREA SECTION	CITY FILE NUMBER SHEET OF CITY DRAWING NUMBER 1-0601C-A-M0206-001-000																	
	<table border="1" style="width: 100%; border-collapse: collapse;"> <tr> <td style="width: 33%;">00 ISSUED FOR TENDER</td> <td style="width: 33%;">06/03/29</td> <td style="width: 33%;">KS</td> </tr> <tr> <td>NO. REVISIONS</td> <td>DATE</td> <td>BY</td> </tr> </table>	00 ISSUED FOR TENDER	06/03/29	KS	NO. REVISIONS	DATE	BY	<table border="1" style="width: 100%; border-collapse: collapse;"> <tr> <td style="width: 33%;">DESIGNED BY</td> <td style="width: 33%;">CHECKED BY</td> <td style="width: 33%;">APPROVED BY</td> </tr> <tr> <td>KS</td> <td>NN</td> <td>AHL</td> </tr> <tr> <td>DRAWN BY</td> <td colspan="2">RELEASED FOR CONSTRUCTION BY:</td> </tr> <tr> <td>YFS</td> <td colspan="2">R. SOROKOWSKI</td> </tr> <tr> <td>SCALE: 1:50</td> <td colspan="2">DATE 2005/07/25</td> </tr> </table>	DESIGNED BY	CHECKED BY	APPROVED BY	KS	NN	AHL	DRAWN BY	RELEASED FOR CONSTRUCTION BY:		YFS	R. SOROKOWSKI		SCALE: 1:50	DATE 2005/07/25	
00 ISSUED FOR TENDER	06/03/29	KS																					
NO. REVISIONS	DATE	BY																					
DESIGNED BY	CHECKED BY	APPROVED BY																					
KS	NN	AHL																					
DRAWN BY	RELEASED FOR CONSTRUCTION BY:																						
YFS	R. SOROKOWSKI																						
SCALE: 1:50	DATE 2005/07/25																						