


4 DETAIL  
WC-M0111 1:50

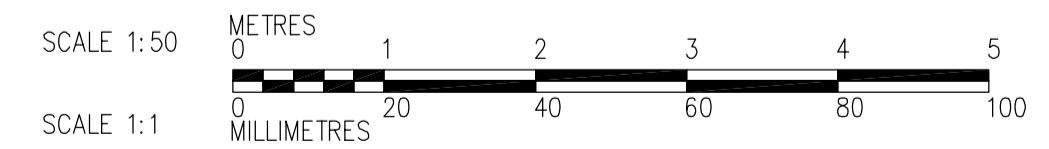

**APECA**  
Certificate of Authorization  
CH2M HILL Canada Ltd.  
No. 1441 Expiry: April 30, 2006

B.M. ELEV.			
DESIGNED BY	KS	CHECKED BY	NN
DRAWN BY	YFS	APPROVED BY	AHL
SCALE:	1:50	RELEASED FOR CONSTRUCTION BY:	R. SOROKOWSKI
00 ISSUED FOR TENDER	06/03/29	DATE	2005/10/24
NO. REVISIONS	DATE	BY	DATE

**CH2MHILL**  
Frederickson Cooper ARCHITECTS

**EarthTech**  
A Tyco International Ltd. Company

DESIGNED BY: KS  
DRAWN BY: YFS  
SCALE: 1:50

CHECKED BY: NN  
APPROVED BY: AHL  
RELEASED FOR CONSTRUCTION BY: R. SOROKOWSKI

ENGINEER'S SEAL  
ORIGINAL SIGNED BY  
J.W. SINCLAIR  
2006/03/29  
CONSULTANT DRAWING NO.  
WC-M0404

**THE CITY OF WINNIPEG**  
WATER AND WASTE DEPARTMENT  
ENGINEERING DIVISION

WATER TREATMENT PLANT  
CHEMICAL FEED SYSTEMS  
MECHANICAL AND ELECTRICAL

PROCESS MECHANICAL  
ACCESS CORRIDOR NO.3  
PLAN DETAIL

CITY FILE NUMBER  
SHEET OF  
CITY DRAWING NUMBER  
1-0601C-A-M0404-001-000