


1 DETAIL
WO-M0121 1:50

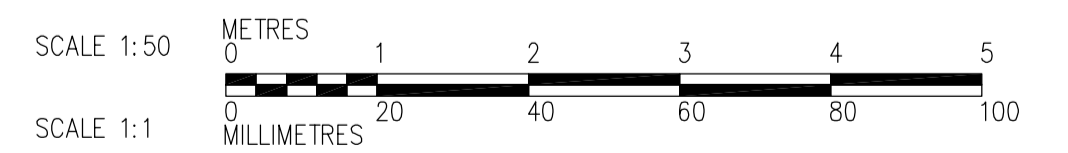

<p>APEGN Certificate of Authorization CH2M HILL Canada Ltd. No. 1441 Expiry: April 30, 2006</p>	<p>Frederickson Cooper ARCHITECTS</p>	<p>EarthTech A Geo International Ltd. Company</p>	ENGINEER'S SEAL	<p>THE CITY OF WINNIPEG WATER AND WASTE DEPARTMENT ENGINEERING DIVISION</p>		
			DESIGNED BY: KS		CHECKED BY: NN	ORIGINAL SIGNED BY: J.W. SINCLAIR
			DRAWN BY: YFS		APPROVED BY: AHL	2006/03/29
			SCALE: 1:50		RELEASED FOR CONSTRUCTION BY: R. SOROKOWSKI	CONSULTANT DRAWING NO. WC-M0406
B.M. ELEV.						
00 ISSUED FOR TENDER	06/03/29	KS				
NO. REVISIONS	DATE	BY	DATE	2005/10/31		
			DATE	2006/03/29		
				WATER TREATMENT PLANT CHEMICAL FEED SYSTEMS MECHANICAL AND ELECTRICAL		
				PROCESS MECHANICAL FILTER AND MIXING CHAMBER AREA PLAN DETAIL		
				CITY FILE NUMBER		
				SHEET OF		
				CITY DRAWING NUMBER		
				1-0601C-A-M0406-001-000		