


LOWER LEVEL PLAN
1:100

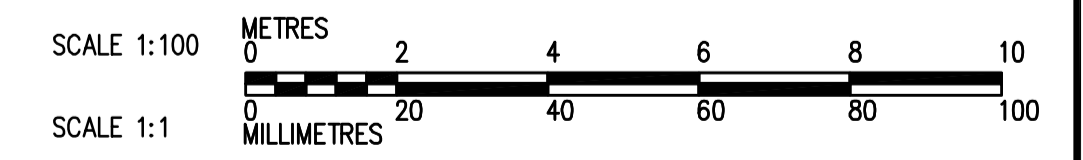

<p>APEGN Certificate of Authorization CH2M HILL Canada Ltd. No. 1441 Expiry: April 30, 2006</p>	B.M. ELEV.	<p>Frederickson Cooper ARCHITECTS</p>	<p>EarthTech A Tyco International Ltd. Company</p>	ENGINEER'S SEAL	<p>THE CITY OF WINNIPEG WATER AND WASTE DEPARTMENT ENGINEERING DIVISION</p>	
				DESIGNED BY: JZ/SW		CHECKED BY: DL
		DRAWN BY: JMcP	APPROVED BY: AHL	DATE: 2006/03/29		CONSULTANT DRAWING NO.: WF-H0106
	00 ISSUED FOR TENDER 06/03/29 SW	SCALE: 1:100	RELEASED FOR CONSTRUCTION BY: R. SOROKOWSKI	DATE: 2006/03/29		PLUMBING BACKWASH AREA LOWER LEVEL PLAN
NO. REVISIONS	DATE BY	DATE 2005/08/02	DATE 2006/03/29	CITY FILE NUMBER	SHEET OF	
				CITY DRAWING NUMBER	1-0601F-A-H0106-001-000	