


- NOTES:**
- SUPPLY BY OTHERS, INSTALLATION BY CONTRACTOR.
 - CONTINUOUS PIPE SHOWN WITH BREAK LINES FOR CLARITY.

SECTION A
 WF-M0101 1:50
 WF-M0111 WF-M0401
 WF-M0121 WF-M0402
 WF-M0131

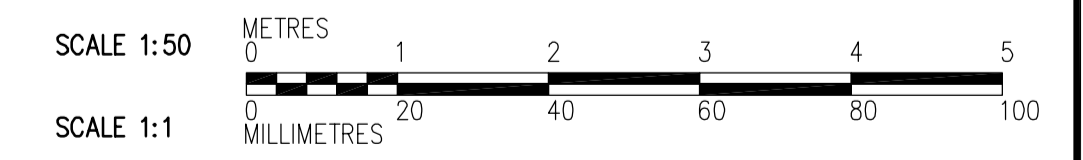

 Certificate of Authorization CH2M Hill Canada Limited (ON) No. 1441 Expiry: April 30, 2006	B.M. ELEV.	 Frederickson Cooper ARCHITECTS	 A Tyco International Ltd. Company	ENGINEER'S SEAL	 THE CITY OF WINNIPEG WATER AND WASTE DEPARTMENT ENGINEERING DIVISION WATER TREATMENT PLANT FILTRATION MECHANICAL AND ELECTRICAL PROCESS MECHANICAL FILTRATION AREA SECTION	CITY FILE NUMBER
	DESIGNED BY TB			CHECKED BY LS		ORIGINAL SIGNED BY P. WOBMA
	DRAWN BY TAR/EK	APPROVED BY AHL	2006/03/29	CITY DRAWING NUMBER		
	SCALE: 1:50	RELEASED FOR CONSTRUCTION BY: R. SOROKOWSKI	CONSULTANT DRAWING NO. WF-M0201	1-0601F-A-M0201-001-000		
00 ISSUED FOR TENDER 06/03/29 TB	DATE 2005/08/15	DATE 2006/03/29				