


- NOTES:**
- SUPPLY BY OTHERS, INSTALLATION BY CONTRACTOR.
 - INSULATE EXPOSED AS-300 PIPE BELOW EL 236.000.
 - INSULATE EXPOSED AS-300 AND AS-350 PIPE ABOVE FL EL 245.000.

B SECTION
 WF-M0102 1:50
 WF-M0112
 WF-M0122
 WF-M0132
 WF-M0403

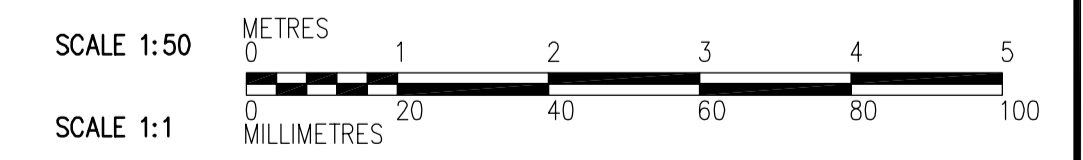

| | | | | | | |
|--|--|---------------------------------------|--------------------------------------|--|--|--|
| Certificate of Authorization CH2M Hill Canada Limited (ON) No. 1441 Expiry: April 30, 2006 | B.M. ELEV. | Frederickson Cooper ARCHITECTS | A Yeo International Ltd. Company | ENGINEER'S SEAL ORIGINAL SIGNED BY P. WOBMA 2006/03/29 | THE CITY OF WINNIPEG WATER AND WASTE DEPARTMENT ENGINEERING DIVISION WATER TREATMENT PLANT FILTRATION MECHANICAL AND ELECTRICAL PROCESS MECHANICAL FILTRATION AREA SECTION | CITY FILE NUMBER |
| | 00 ISSUED FOR TENDER 06/03/29 TB | | | DESIGNED BY TB CHECKED BY LS DRAWN BY TAR/EK APPROVED BY AHL | | SHEET OF |
| | INQ. REVISIONS DATE BY DATE 2005/08/15 DATE 2006/03/29 | | | SCALE: 1:50 RELEASED FOR CONSTRUCTION BY: R. SOROKOWSKI | | CITY DRAWING NUMBER 1-0601F-A-M0202-001-000 |
| | | | | CONSULTANT DRAWING NO. WF-M0202 | | |