


- NOTES:**
1. FILTER MEDIA SUPPLY AND INSTALLATION BY OTHERS, COORDINATION BY CONTRACTOR (SEE SPEC. 11003).
  2. FILTER UNDERDRAIN PARTIAL SUPPLY BY OTHERS, INSTALLATION AND COORDINATION BY CONTRACTOR BASED ON SHOP DRAWINGS (SEE SPEC. 11004).
  3. FILTER TROUGH SUPPLY BY OTHERS, INSTALLATION AND COORDINATION BY CONTRACTOR BASED ON SHOP DRAWINGS (SEE SPEC. 11005).
  4. SUPPLY BY OTHERS, INSTALLATION BY CONTRACTOR.

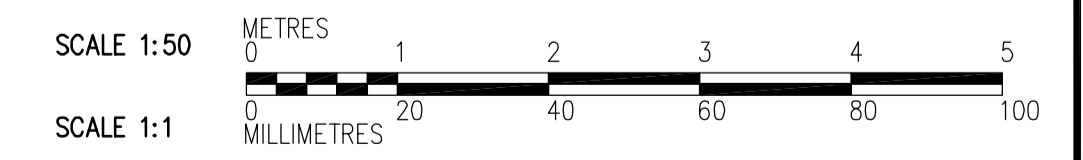

<p>Certificate of Authorization CH2M Hill Canada Limited (ON) No. 1441 Expiry: April 30, 2006</p>	<p>Frederickson Cooper ARCHITECTS</p>	<p>A You International Ltd. Company</p>	ENGINEER'S SEAL	<p>THE CITY OF WINNIPEG WATER AND WASTE DEPARTMENT ENGINEERING DIVISION</p>
			DESIGNED BY: TB CHECKED BY: LS DRAWN BY: TAR/EK APPROVED BY: AHL SCALE: 1:50 RELEASED FOR CONSTRUCTION BY: R. SOROKOWSKI DATE: 2005/08/15	
00 ISSUED FOR TENDER 06/03/29 TB NO. REVISIONS DATE BY	DATE: 2005/08/15	DATE: 2006/03/29	WATER TREATMENT PLANT FILTRATION MECHANICAL AND ELECTRICAL PROCESS MECHANICAL FILTRATION AREA SECTION	CITY FILE NUMBER SHEET OF CITY DRAWING NUMBER 1-0601F-A-M0209-001-000