


NOTES:

1. INSULATE EXPOSED AS-300 PIPE BELOW EL 236.000.
2. INSULATE EXPOSED AS-300, AS-350 AND AS-400 PIPE ABOVE FL EL 245.000.

K SECTION
 WF-M0132 1:30
 WF-M0406

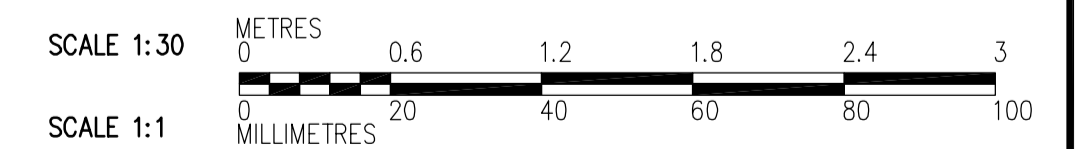

 Certificate of Authorization CH2M Hill Canada Limited (ON) No. 1441 Expiry: April 30, 2006	B.M. ELEV.	 Frederickson Cooper ARCHITECTS	 A You International Ltd. Company	ENGINEER'S SEAL ORIGINAL SIGNED BY P. WOBMA 2006/03/29	 THE CITY OF WINNIPEG WATER AND WASTE DEPARTMENT ENGINEERING DIVISION	
	DESIGNED BY: TB CHECKED BY: LS DRAWN BY: TAR/EK APPROVED BY: AHL	SCALE: 1:30 RELEASED FOR CONSTRUCTION BY: R. SOROKOWSKI		CONSULTANT DRAWING NO. WF-M0210		WATER TREATMENT PLANT FILTRATION MECHANICAL AND ELECTRICAL
	00 ISSUED FOR TENDER 06/03/29 TB NO. REVISIONS DATE BY DATE 2005/08/15 DATE 2006/03/29	PROCESS MECHANICAL FILTRATION AREA SECTION		CITY FILE NUMBER SHEET OF CITY DRAWING NUMBER 1-0601F-A-M0210-001-000		