


**NOTES:**  
 1. FILTER UNDERDRAIN PARTIAL SUPPLY BY OTHERS. INSTALLATION AND COORDINATION BY CONTRACTOR BASED ON SHOP DRAWINGS (SEE SPEC. 11004).

**2** DETAIL  
 WF-M0101 1:50

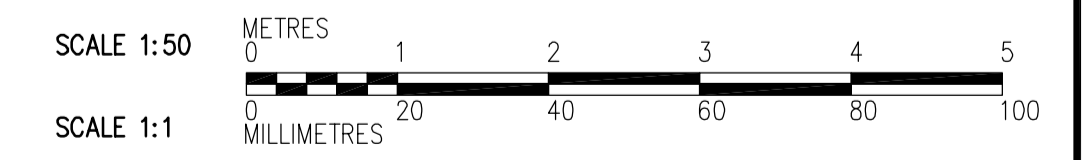

 Certificate of Authorization CH2M Hill Canada Limited (ON) No. 1441 Expiry: April 30, 2006	B.M. ELEV.	 Frederickson Cooper ARCHITECTS	 A Tyco International Ltd. Company	ENGINEER'S SEAL	 <b>THE CITY OF WINNIPEG</b> WATER AND WASTE DEPARTMENT ENGINEERING DIVISION WATER TREATMENT PLANT FILTRATION MECHANICAL AND ELECTRICAL PROCESS MECHANICAL FILTRATION PIPE GALLERY AREA PLAN DETAIL	CITY FILE NUMBER
	DESIGNED BY TB			CHECKED BY LS		ORIGINAL SIGNED BY P. WOBMA
	DRAWN BY TAR/EK	APPROVED BY AHL	2006/03/29	CITY DRAWING NUMBER		
	SCALE: 1:50	RELEASED FOR CONSTRUCTION BY: R. SOROKOWSKI	CONSULTANT DRAWING NO. WF-M0402	1-0601F-A-M0402-001-000		
00 ISSUED FOR TENDER 06/03/29 TB	DATE 2005/07/08	DATE 2006/03/29				