


NOTES:
 1. FILTER UNDERDRAIN PARTIAL SUPPLY BY OTHERS. INSTALLATION AND COORDINATION BY CONTRACTOR BASED ON SHOP DRAWINGS (SEE SPEC. 11004).

3 DETAIL
 WF-M0102 1:50

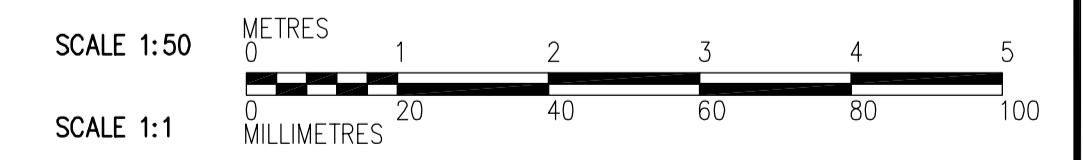

<p>Certificate of Authorization CH2M Hill Canada Limited (ON) No. 1441 Expiry: April 30, 2006</p>	B.M. ELEV.	<p>Frederickson Cooper ARCHITECTS</p>	<p>A You International Ltd. Company</p>	ENGINEER'S SEAL	<p>THE CITY OF WINNIPEG WATER AND WASTE DEPARTMENT ENGINEERING DIVISION</p>	
	DESIGNED BY: TB			CHECKED BY: LS		ORIGINAL SIGNED BY: P. WOBMA
	DRAWN BY: TAR/EK			APPROVED BY: AHL		2006/03/29
	SCALE: 1:50			RELEASED FOR CONSTRUCTION BY: R. SOROKOWSKI		CONSULTANT DRAWING NO. WF-M0403
00 ISSUED FOR TENDER	06/03/29 TB	DATE: 2005/07/08	DATE: 2006/03/29	WATER TREATMENT PLANT FILTRATION MECHANICAL AND ELECTRICAL	CITY FILE NUMBER	
NO. REVISIONS	DATE BY			PROCESS MECHANICAL FILTRATION PIPE GALLERY AREA PLAN DETAIL	SHEET OF	
					CITY DRAWING NUMBER	
					1-0601F-A-M0403-001-000	