


1 INSTRUMENT TAP LOCATION DETAIL - SECTION VIEW  
1:30

5 DETAIL  
WF-M0103 1:50

- NOTES:**
- CONTRACTOR TO COORDINATE FINAL DIMENSIONS AND LOCATION OF CONCRETE EQUIPMENT BASE AS PER ACCEPTED SHOP DRAWING SUBMITTALS.

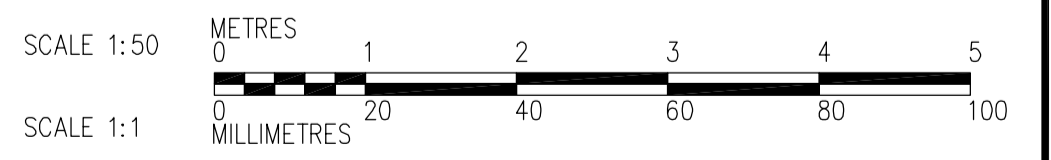

 <b>Certificate of Authorization</b> CH2M Hill Canada Limited (ON) No. 1441 Expiry: April 30, 2006	B.M. ELEV.	 Frederickson Cooper ARCHITECTS	 A You International Ltd. Company	ENGINEER'S SEAL	 <b>THE CITY OF WINNIPEG</b> WATER AND WASTE DEPARTMENT ENGINEERING DIVISION		
				DESIGNED BY: <b>TB</b> CHECKED BY: <b>LS</b>		ORIGINAL SIGNED BY: <b>P. WOBMA</b>	CITY FILE NUMBER
				DRAWN BY: <b>TAR/EK</b> APPROVED BY: <b>AHL</b>		2006/03/29	SHEET OF
SCALE: 1:50 NO. REVISIONS      DATE      BY		RELEASED FOR CONSTRUCTION BY: <b>R. SOROKOWSKI</b>		CONSULTANT DRAWING NO. <b>WF-M0405</b>			
00 ISSUED FOR TENDER      06/03/29      TB		DATE 2005/07/08      DATE 2006/03/29		CITY DRAWING NUMBER <b>1-0601F-A-M0405-001-000</b>			

**WATER TREATMENT PLANT**  
**FILTRATION**  
**MECHANICAL AND ELECTRICAL**  
 PROCESS MECHANICAL  
 FILTRATION BACKWASH PUMP GALLERY AREA  
 PLAN DETAIL