
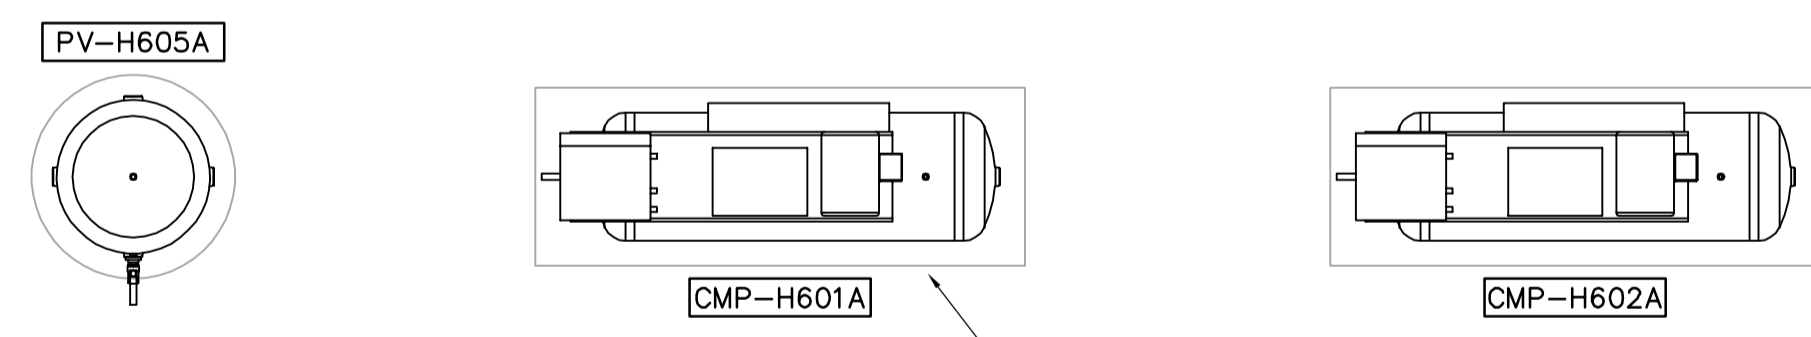
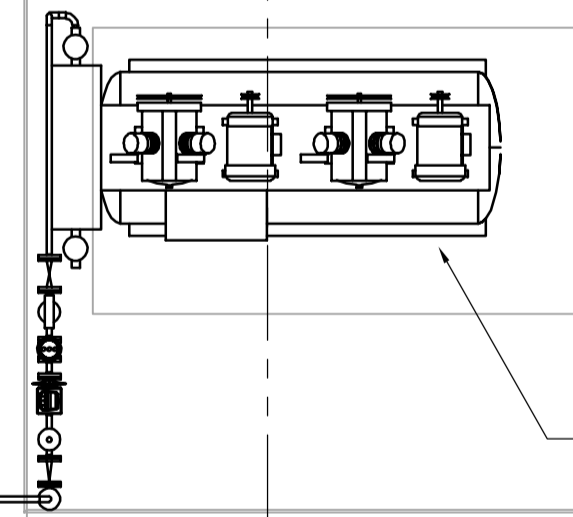


- NOTES:**
- INSULATE AS-300, AS-350 AND AS-400 PIPE ABOVE EL 245.000.
 - CONTRACTOR TO COORDINATE FINAL DIMENSIONS AND LOCATION OF CONCRETE EQUIPMENT BASE AS PER ACCEPTED SHOP DRAWING SUBMITTALS.

6 DETAIL
WF-M0132 1:30

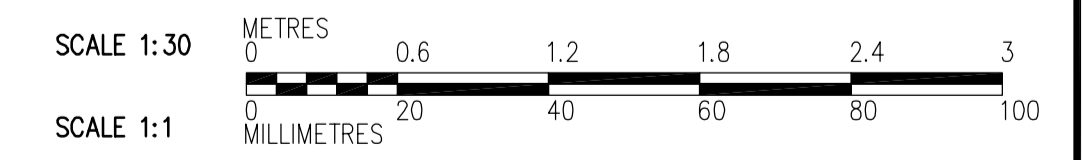

SEE DRAWING WH-P0008, WB-H0534, AND WC-H0132 FOR PIPING AND DETAILS (TYP)

 Certificate of Authorization CH2M Hill Canada Limited (ON) No. 1441 Expiry: April 30, 2006	B.M. ELEV.	 Frederickson Cooper ARCHITECTS DESIGNED BY TB CHECKED BY LS DRAWN BY TAR/EK APPROVED BY AHL SCALE: 1:30 RELEASED FOR CONSTRUCTION BY: R. SOROKOWSKI DATE 2005/07/08 DATE 2006/03/29	ENGINEER'S SEAL	 THE CITY OF WINNIPEG WATER AND WASTE DEPARTMENT ENGINEERING DIVISION WATER TREATMENT PLANT FILTRATION MECHANICAL AND ELECTRICAL PROCESS MECHANICAL FILTRATION BLOWER ROOM AREA PLAN DETAIL	CITY FILE NUMBER
	00 ISSUED FOR TENDER 06/03/29 TB		ORIGINAL SIGNED BY P. WOBMA 2006/03/29		SHEET OF
	NO. REVISIONS		CONSULTANT DRAWING NO. WF-M0406		CITY DRAWING NUMBER 1-0601F-A-M0406-001-000
	DATE BY				