


NOTES:
 1. 50mm MINIMUM CLEARANCE.

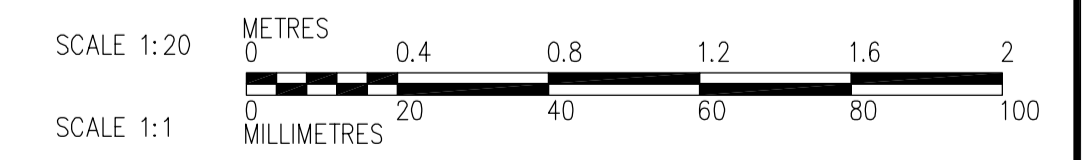

 APEGM Certificate of Authorization CH2M Hill Canada Limited (ON) No. 1441 Expiry: April 30, 2006	B.M. ELEV. <table border="1"> <tr><td> </td><td> </td><td> </td><td> </td></tr> <tr><td> </td><td> </td><td> </td><td> </td></tr> <tr><td> </td><td> </td><td> </td><td> </td></tr> <tr><td> </td><td> </td><td> </td><td> </td></tr> </table>																	 Frederickson Cooper ARCHITECTS	 A You International Ltd. Company	ENGINEER'S SEAL	 THE CITY OF WINNIPEG WATER AND WASTE DEPARTMENT ENGINEERING DIVISION
DESIGNED BY: TB DRAWN BY: EK SCALE: 1:20	CHECKED BY: LS APPROVED BY: AHL RELEASED FOR CONSTRUCTION BY: R. SOROKOWSKI	ORIGINAL SIGNED BY: P. WOBMA 2006/03/29	WATER TREATMENT PLANT FILTRATION MECHANICAL AND ELECTRICAL																		
00 ISSUED FOR TENDER 06/03/29 TB NO. REVISIONS DATE BY	DATE 2005/11/26 DATE 2006/03/29	CONSULTANT DRAWING NO. WF-M0407	PROCESS MECHANICAL FILTRATION BACKWASH PUMP GALLERY AREA SECTION DETAILS	CITY FILE NUMBER SHEET OF CITY DRAWING NUMBER 1-0601F-A-M0407-001-000																	