



NOT IN CONTRACT - FOR INFORMATION ONLY

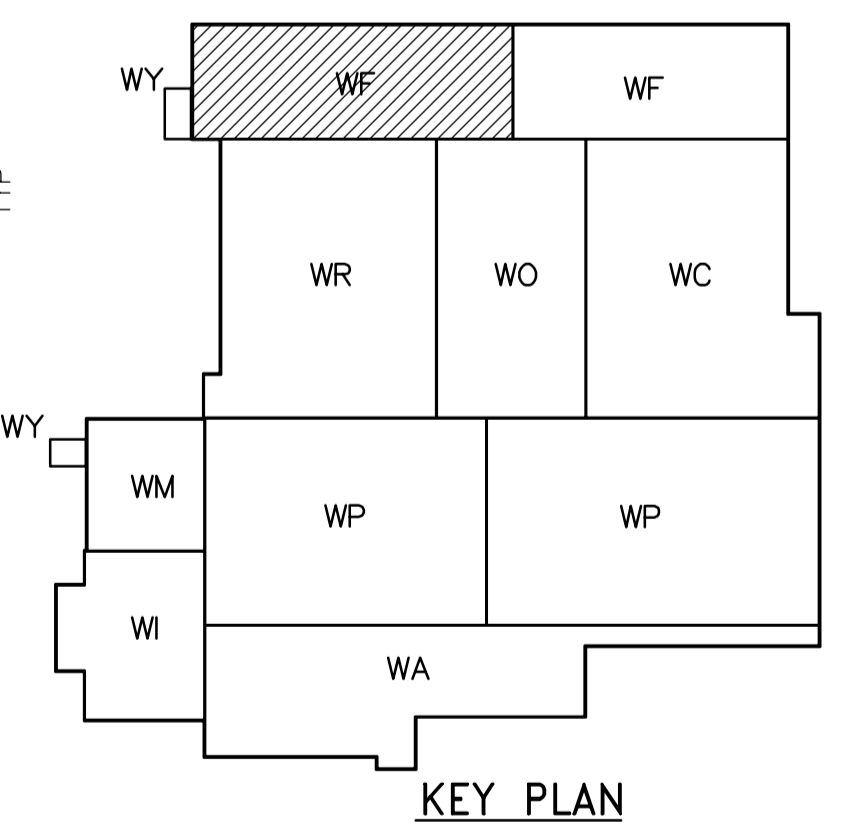

PLAN AT EL 236.400
1:100

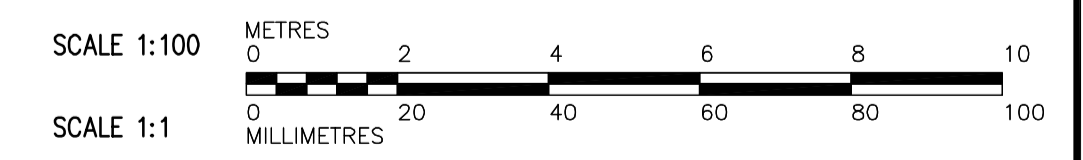

| | | | | | |
|--|---------------------------------------|--|--|---|---|
| APEGN Certificate of Authorization CH2M HILL Canada Ltd. No. 1441 Expiry: April 30, 2006 | Frederickson Cooper ARCHITECTS | A Terra International Ltd. Company | ENGINEER'S SEAL | THE CITY OF WINNIPEG WATER AND WASTE DEPARTMENT ENGINEERING DIVISION | CITY FILE NUMBER |
| | | | DESIGNED BY: TB/PW CHECKED BY: LS DRAWN BY: EK APPROVED BY: DJT SCALE: 1:100 RELEASED FOR CONSTRUCTION BY: R. SOROKOWSKI | | ORIGINAL SIGNED BY: P. WOBMA 2006/03/10 CONSULTANT DRAWING NO. WF-M9111 |
| B.M. ELEV. | | | WATER TREATMENT PLANT FILTRATION FOUNDATION AND CONCRETE STRUCTURES | | |
| NO. REVISIONS DATE BY | | | PROCESS MECHANICAL PIPE EMBEDS FILTRATION PIPE GALLERY AREA 1 | | |
| 00 583-2005 ADDENDUM 3 06/03/10 PW | | | CITY DRAWING NUMBER 1-060F-A-M9111-001-00D | | |
| 01 2006/02/23 PW | | | | | |