


**NOTES:**  
 1. BACKGROUND HIDDEN LINES REVISED OR SHOWN FOR CLARITY.

PLAN AT ELEVATION 240.740  
 1:100

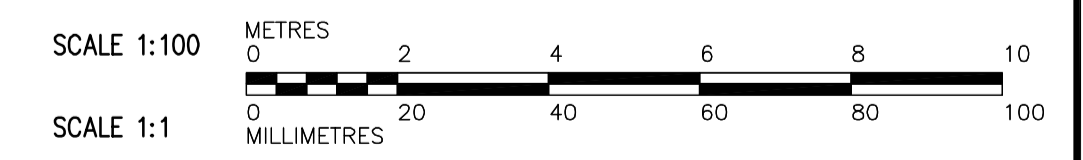

 Certificate of Authorization CH2M HILL Canada Ltd. No. 1441 Expiry: April 30, 2006	 Frederickson Cooper ARCHITECTS	 A Tyco International Ltd. Company	ENGINEER'S SEAL	 THE CITY OF WINNIPEG WATER AND WASTE DEPARTMENT ENGINEERING DIVISION	CITY FILE NUMBER
			DESIGNED BY: TB/PW CHECKED BY: LS DRAWN BY: TAR/EK APPROVED BY: DJT SCALE: 1:100 RELEASED FOR CONSTRUCTION BY: R. SOROKOWSKI CONSULTANT DRAWING NO. WF-M9121		ORIGINAL SIGNED BY: P. WOBMA 2006/02/06
B.M. ELEV.			WATER TREATMENT PLANT FILTRATION FOUNDATION AND CONCRETE STRUCTURES		
NO. REVISIONS      DATE      BY			PROCESS MECHANICAL PIPE EMBEDS FILTRATION AREA 1 UPPER CHANNEL LEVEL PLAN		
01 583-2005 ADDENDUM 3      06/03/10      PW 00 ISSUED FOR TENDER      2006/02/03      PW			CITY DRAWING NUMBER 1-060F-A-M9121-001-0D		
DATE 2005/07/08      DATE 2006/02/08			FILTRATION AREA 1 UPPER CHANNEL LEVEL PLAN		