


NOTES:
 1. BACKGROUND HIDDEN LINES REVISED OR SHOWN FOR CLARITY.

F SECTION
 WF-M9102 1:50
 WF-M9103

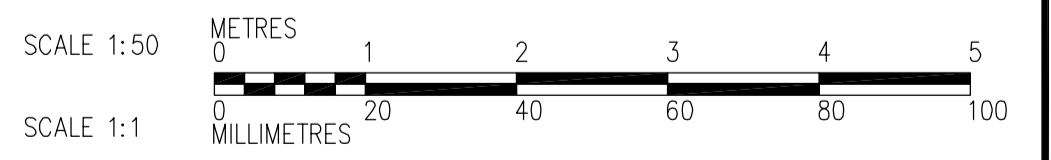

 Certificate of Authorization CH2M HILL Canada Ltd. No. 1441 Expiry: April 30, 2006	B.M. ELEV.	 Frederickson Cooper ARCHITECTS	 A Tetra International Ltd. Company	ENGINEER'S SEAL ORIGINAL SIGNED BY P. WOBMA 2006/02/06	 THE CITY OF WINNIPEG WATER AND WASTE DEPARTMENT ENGINEERING DIVISION
	DESIGNED BY TB/PW CHECKED BY LS DRAWN BY TAR/EK APPROVED BY DJT			CONSULTANT DRAWING NO. WF-M9206	
	SCALE: 1:50 RELEASED FOR CONSTRUCTION BY: R. SOROKOWSKI	CITY FILE NUMBER SHEET OF CITY DRAWING NUMBER 1-060F-A-M9206-001-01D			
	NO. REVISIONS DATE BY DATE	2005/08/15 2006/02/08	WATER TREATMENT PLANT FILTRATION FOUNDATION AND CONCRETE STRUCTURES PROCESS MECHANICAL PIPE EMBEDS FILTRATION AREA SECTION		