


G SECTION
WF-M9102 1:50
WF-M9132

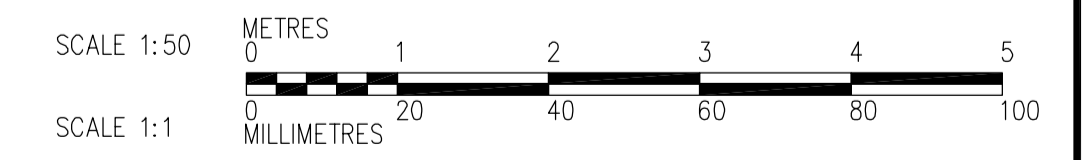

<p>APEGN Certificate of Authorization CH2M HILL Canada Ltd. No. 1441 Expiry: April 30, 2006</p>	<p>Frederickson Cooper ARCHITECTS</p>		<p>EarthTech A You International Ltd. Company</p>		ENGINEER'S SEAL ORIGINAL SIGNED BY P. WOBMA 2006/02/06	<p>THE CITY OF WINNIPEG WATER AND WASTE DEPARTMENT ENGINEERING DIVISION</p>
	DESIGNED BY: TB/PW CHECKED BY: LS		APPROVED BY: DJT		CONSULTANT DRAWING NO. WF-M9207	
	DRAWN BY: TAR/EK SCALE: 1:50		RELEASED FOR CONSTRUCTION BY: R. SOROKOWSKI			
	00 ISSUED FOR TENDER 2006/02/03 PW		DATE 2005/08/15 DATE 2006/02/08			
INQ. REVISIONS				WATER TREATMENT PLANT FILTRATION FOUNDATION AND CONCRETE STRUCTURES		CITY FILE NUMBER SHEET OF CITY DRAWING NUMBER 1-0601F-A-M9207-001-000
				PROCESS MECHANICAL PIPE EMBEDS FILTRATION AREA SECTION		