
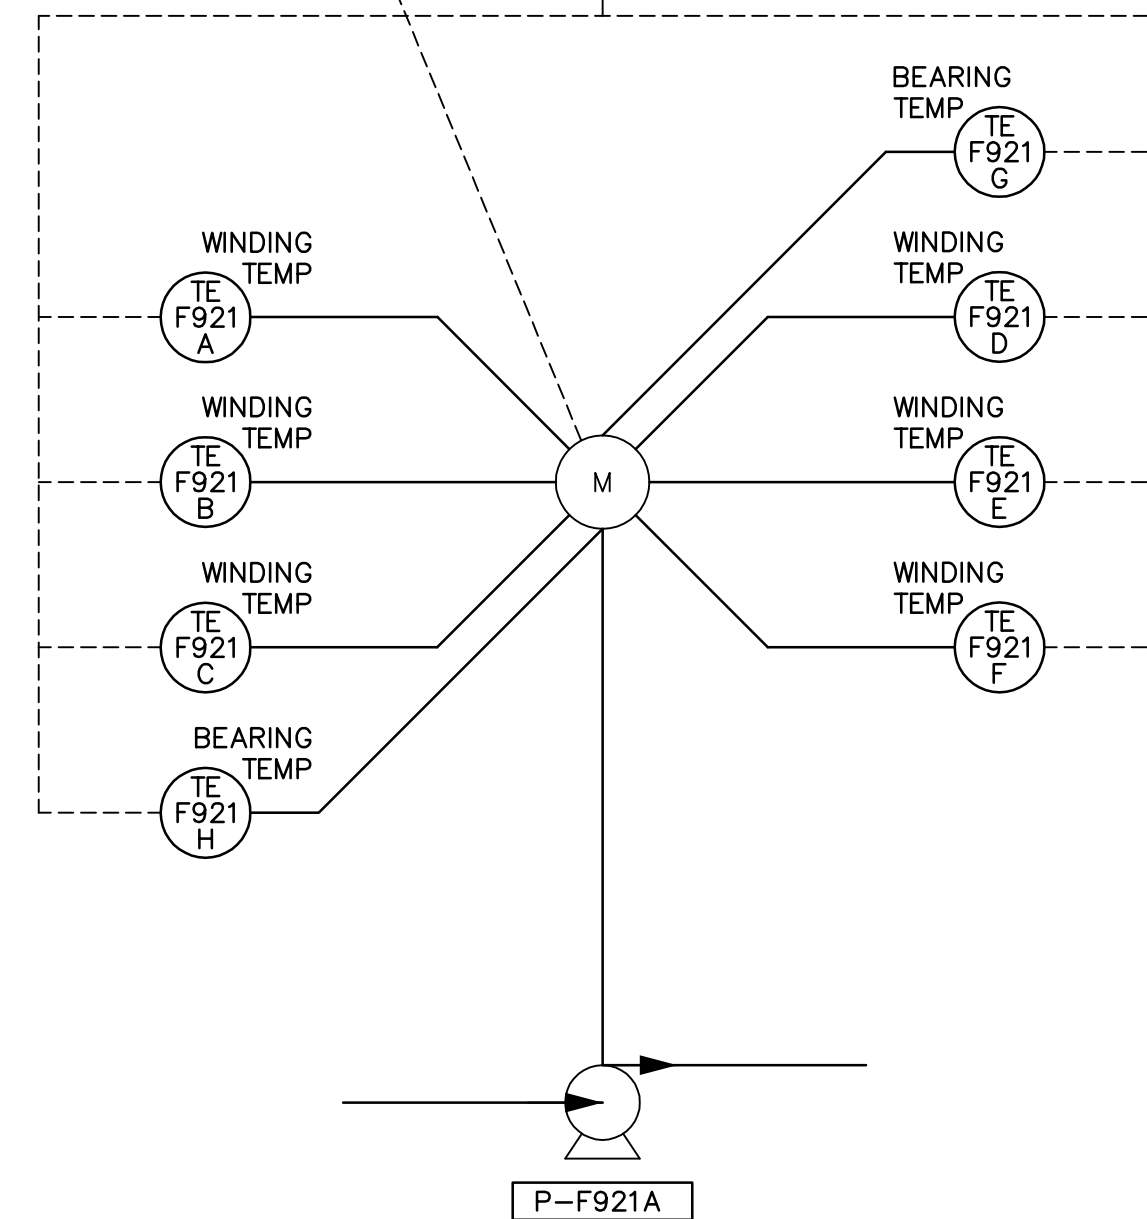


BACKWASH PUMP P-F911A

( REFER TO DWG. NO. WF-P0009 FOR PROCESS PIPING )

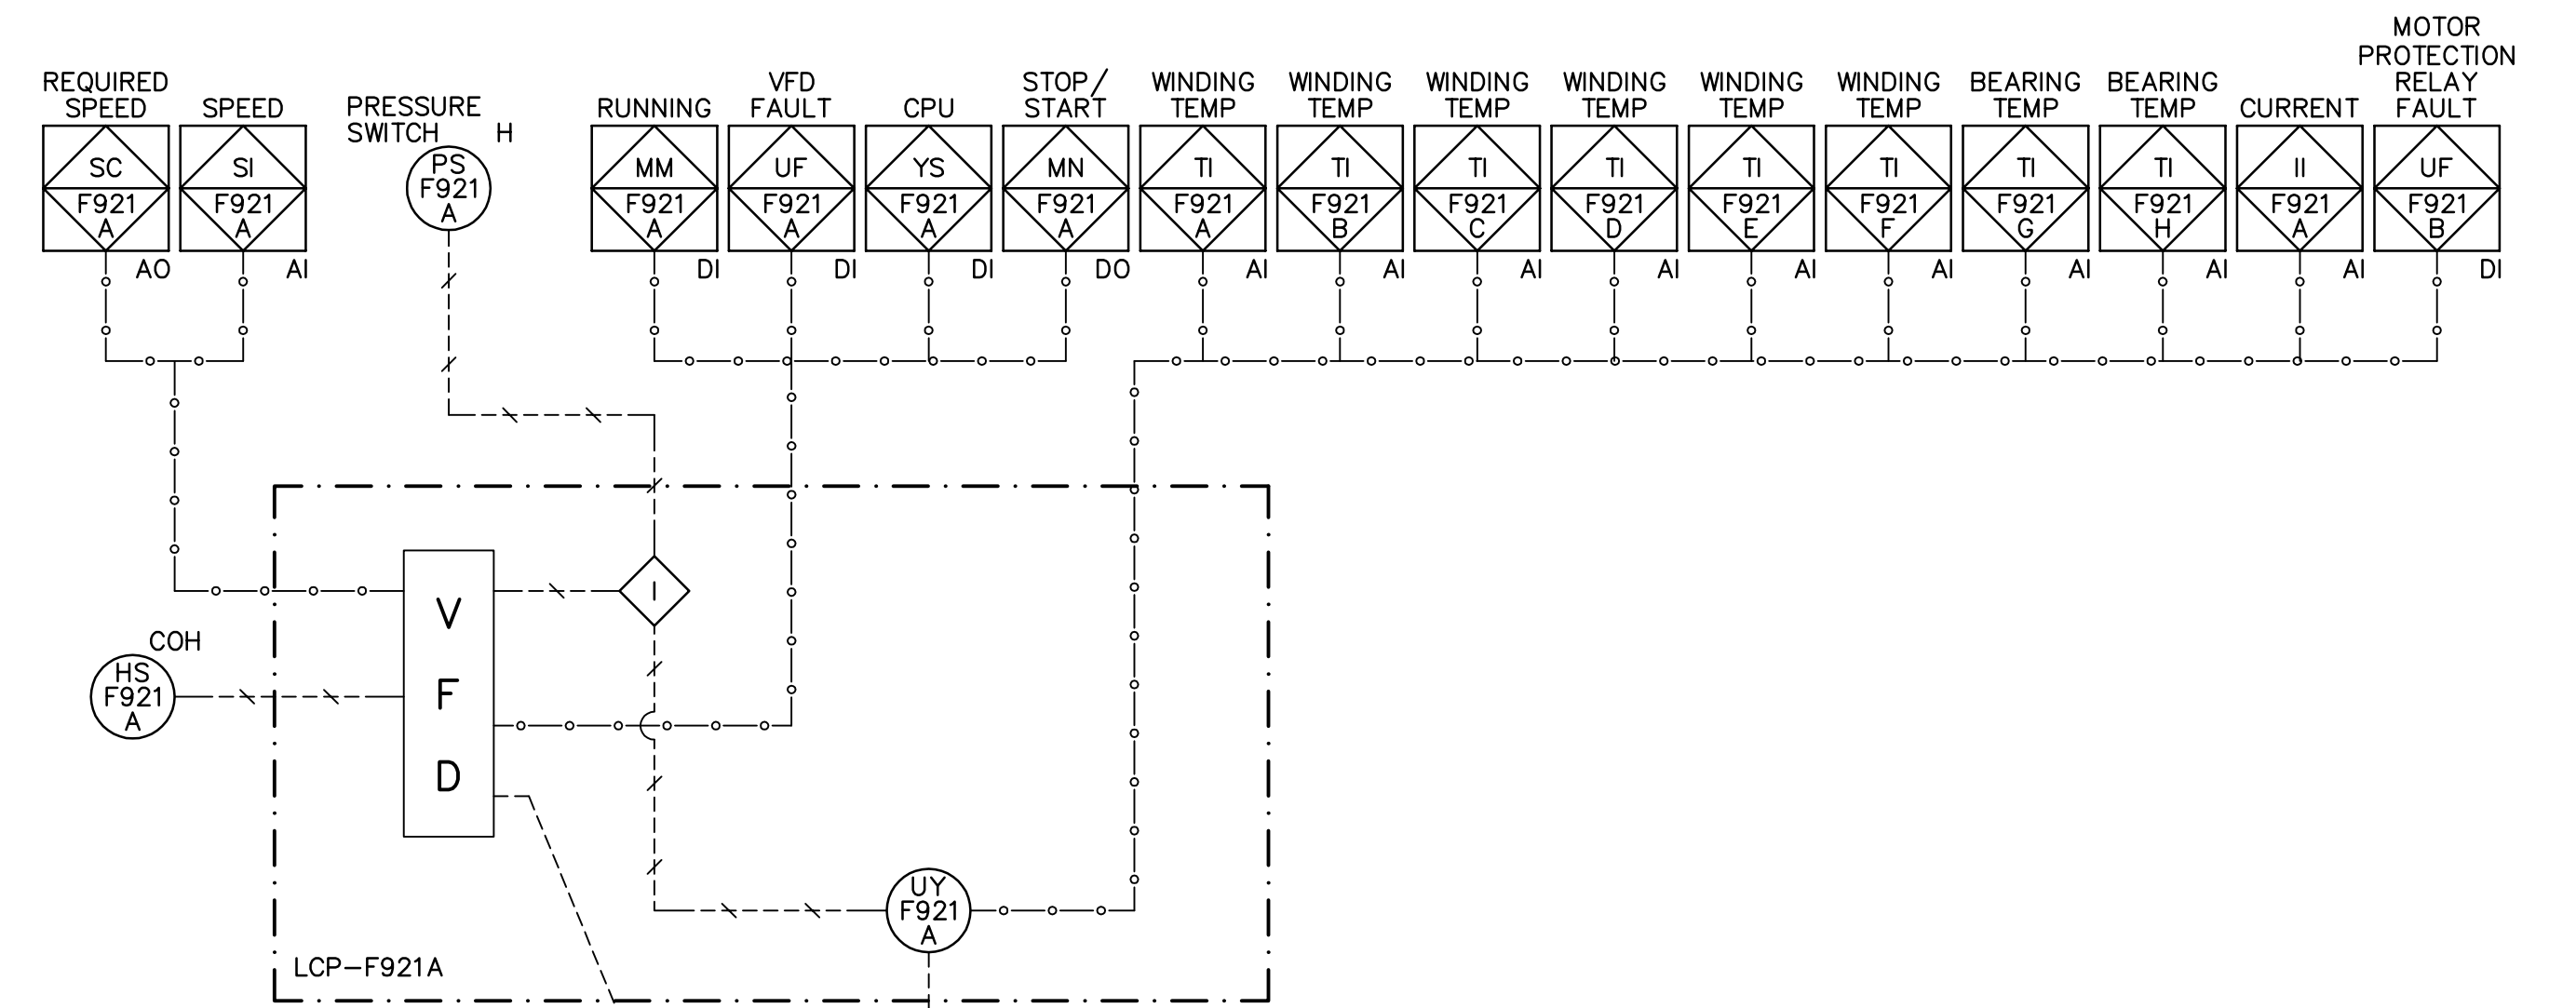

BACKWASH PUMP P-F921A

( REFER TO DWG. NO. WF-P0009 FOR PROCESS PIPING )

<p><b>APEGN</b> Certificate of Authorization Earth Tech Canada Inc. No. 730 Expiry: April 30, 2006</p>	<p>Frederickson Cooper ARCHITECTS</p>	<p>EarthTech A Type International Ltd. Company</p>	ENGINEER'S SEAL	<p><b>THE CITY OF WINNIPEG</b> WATER AND WASTE DEPARTMENT ENGINEERING DIVISION</p>			
			DESIGNED BY: NT		CHECKED BY: PW	ORIGINAL SIGNED BY: P. WOBMA AND S.W. TORMEY 2006/03/29	CITY FILE NUMBER
			DRAWN BY: GLG		APPROVED BY: AHL	RELEASED FOR CONSTRUCTION BY: R. SOROKOWSKI DATE: 2006/03/29	SHEET OF
			SCALE: NONE		CONSULTANT DRAWING NO. WF-P0013	CITY DRAWING NUMBER 1-0601F-G-P0013-001-000	
<p>00 ISSUED FOR TENDER 06/03/29 GLG</p> <p>NO. REVISIONS DATE BY</p>		<p>2006/01/13 DATE</p>		<p>PROCESS BACKWASH SUPPLY PUMPS PROCESS AND INSTRUMENTATION DIAGRAM</p>			