
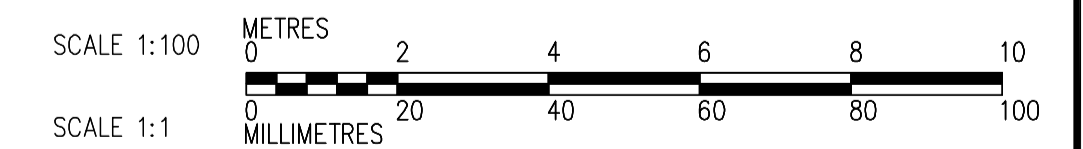


THIRD FLOOR PROCESS PLAN
1:100

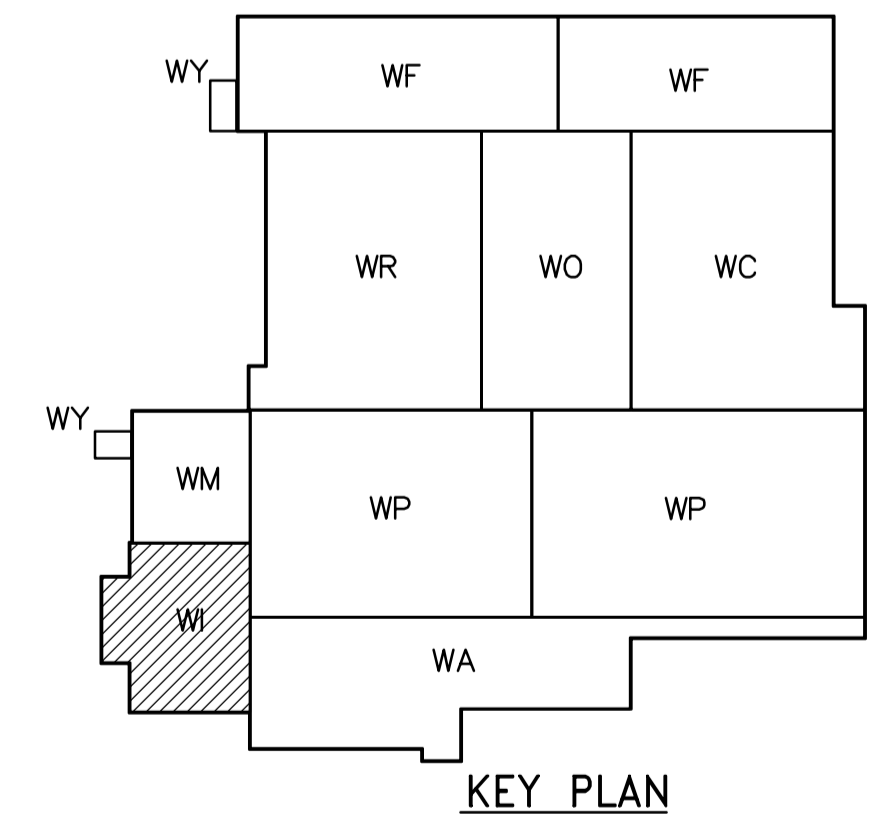

<p>APEGN Certificate of Authorization CH2M HILL Canada Ltd. No. 1441 Expiry: April 30, 2006</p>	<p>Frederickson Cooper ARCHITECTS</p>	<p>EarthTech A Tyco International Ltd. Company</p>	ENGINEER'S SEAL ORIGINAL SIGNED BY L.D. LLEWELLYN 2006/03/29	<p>THE CITY OF WINNIPEG WATER AND WASTE DEPARTMENT ENGINEERING DIVISION</p>	
	DESIGNED BY: LL CHECKED BY: ND DRAWN BY: TL APPROVED BY: AHL	SCALE: 1:100 RELEASED FOR CONSTRUCTION BY: R. SOROKOWSKI	CONSULTANT DRAWING NO. WI-E0132		
	00 ISSUED FOR TENDER 06/03/29 LL	2005/07/13 2006/03/29	WATER TREATMENT PLANT INLET WORKS AND RAW WATER PUMPING MECHANICAL AND ELECTRICAL		CITY FILE NUMBER SHEET OF
	INQ. REVISIONS DATE BY	DATE BY	ELECTRICAL RAW WATER PUMP STATION AREA THIRD FLOOR PROCESS PLAN		CITY DRAWING NUMBER 1-06011-A-E0132-001-000