


NOTES:
 1. REFER TO SUPPLY CONTRACTOR SHOP DRAWINGS FOR EQUIPMENT DETAILS.

F SECTION
 WO-M0121 1:50
 WO-M0131
 WO-M0401

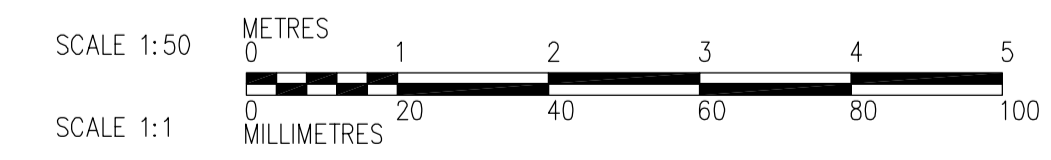

 Certificate of Authorization CH2M HILL Canada Ltd. No. 1441 Expiry: April 30, 2006	 Frederickson Cooper ARCHITECTS	 A Terra International Ltd. Company	ENGINEER'S SEAL ORIGINAL SIGNED BY D.J. PERNITSKY 2006/03/29	 THE CITY OF WINNIPEG WATER AND WASTE DEPARTMENT ENGINEERING DIVISION WATER TREATMENT PLANT OZONE MECHANICAL AND ELECTRICAL PROCESS MECHANICAL OZONATION AREA SECTION	CITY FILE NUMBER SHEET OF
			CONSULTANT DRAWING NO. WO-M0205		CITY DRAWING NUMBER 1-06010-A-M0205-001-000
DESIGNED BY: CBE/DP CHECKED BY: EMP DRAWN BY: RWA/KM APPROVED BY: AHL SCALE: 1:50 RELEASED FOR CONSTRUCTION BY: R. SOROKOWSKI		DATE: 2006/02/14 DATE: 2006/03/29		NO. REVISIONS DATE BY	
00 ISSUED FOR TENDER 06/03/29 CBE					