

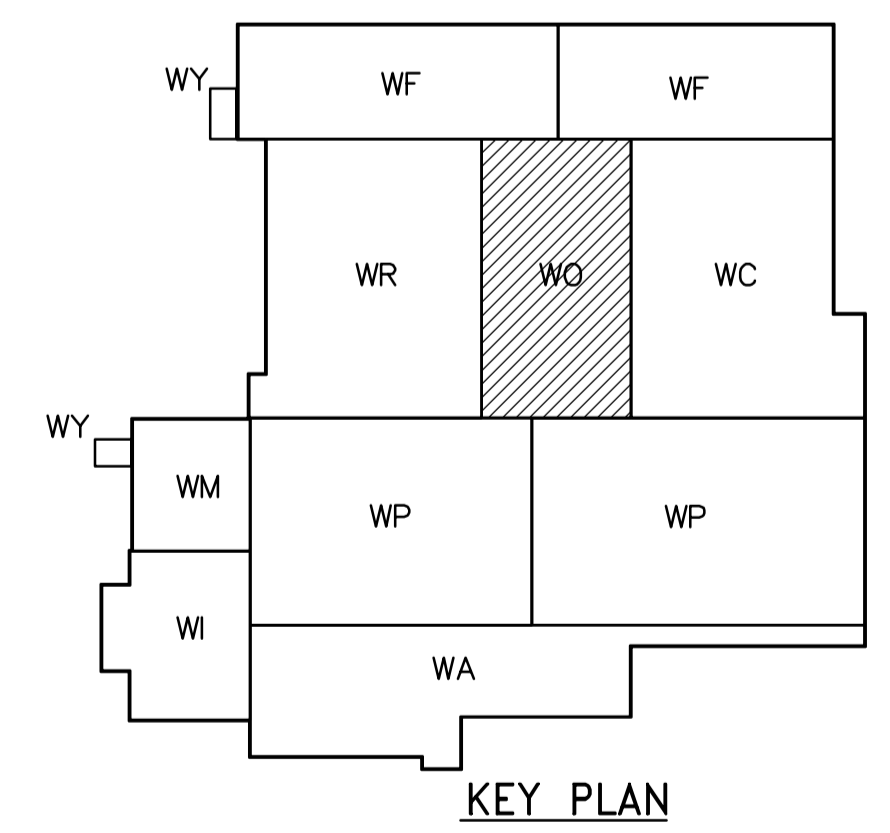


NOT IN CONTRACT - FOR INFORMATION ONLY

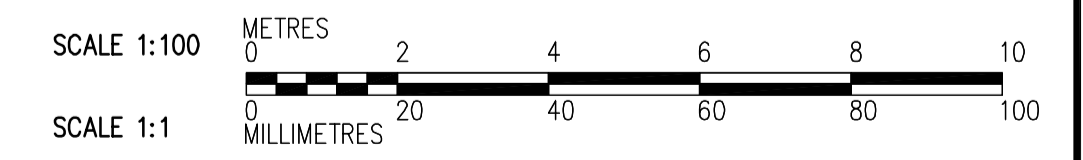

PLAN AT ELEVATION 236.170  
1:100

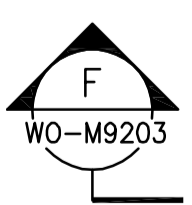

 <b>APECA</b> Certificate of Authorization CH2M HILL Canada Ltd. No. 1441 Expiry: April 30, 2006	B.M. ELEV.	 Frederickson Cooper ARCHITECTS	 A You International Ltd. Company	ENGINEER'S SEAL  ORIGINAL SIGNED BY D.J. PERNITSKY  2006/02/06	 <b>THE CITY OF WINNIPEG</b> WATER AND WASTE DEPARTMENT ENGINEERING DIVISION  WATER TREATMENT PLANT OZONE FOUNDATIONS AND CONCRETE STRUCTURES  PROCESS MECHANICAL PIPE EMBEDS OZONE CONTACTORS UPPER PLAN						
	<table border="1" style="width: 100%; border-collapse: collapse;"> <tr> <td style="width: 33%;">01 583-2005 ADDENDUM 3</td> <td style="width: 33%;">06/03/10</td> <td style="width: 33%;">CE</td> </tr> <tr> <td>00 ISSUED FOR TENDER</td> <td>2006/02/03</td> <td>DP</td> </tr> <tr> <td>NO. REVISIONS</td> <td>DATE</td> <td>BY</td> </tr> </table>	01 583-2005 ADDENDUM 3	06/03/10	CE	00 ISSUED FOR TENDER	2006/02/03	DP	NO. REVISIONS	DATE	BY	SCALE: 1:100  RELEASED FOR CONSTRUCTION BY: R. SOROKOWSKI  CONSULTANT DRAWING NO. WO-M9121
01 583-2005 ADDENDUM 3	06/03/10	CE									
00 ISSUED FOR TENDER	2006/02/03	DP									
NO. REVISIONS	DATE	BY									