



B SECTION DETAIL
WO-M9131 1:20

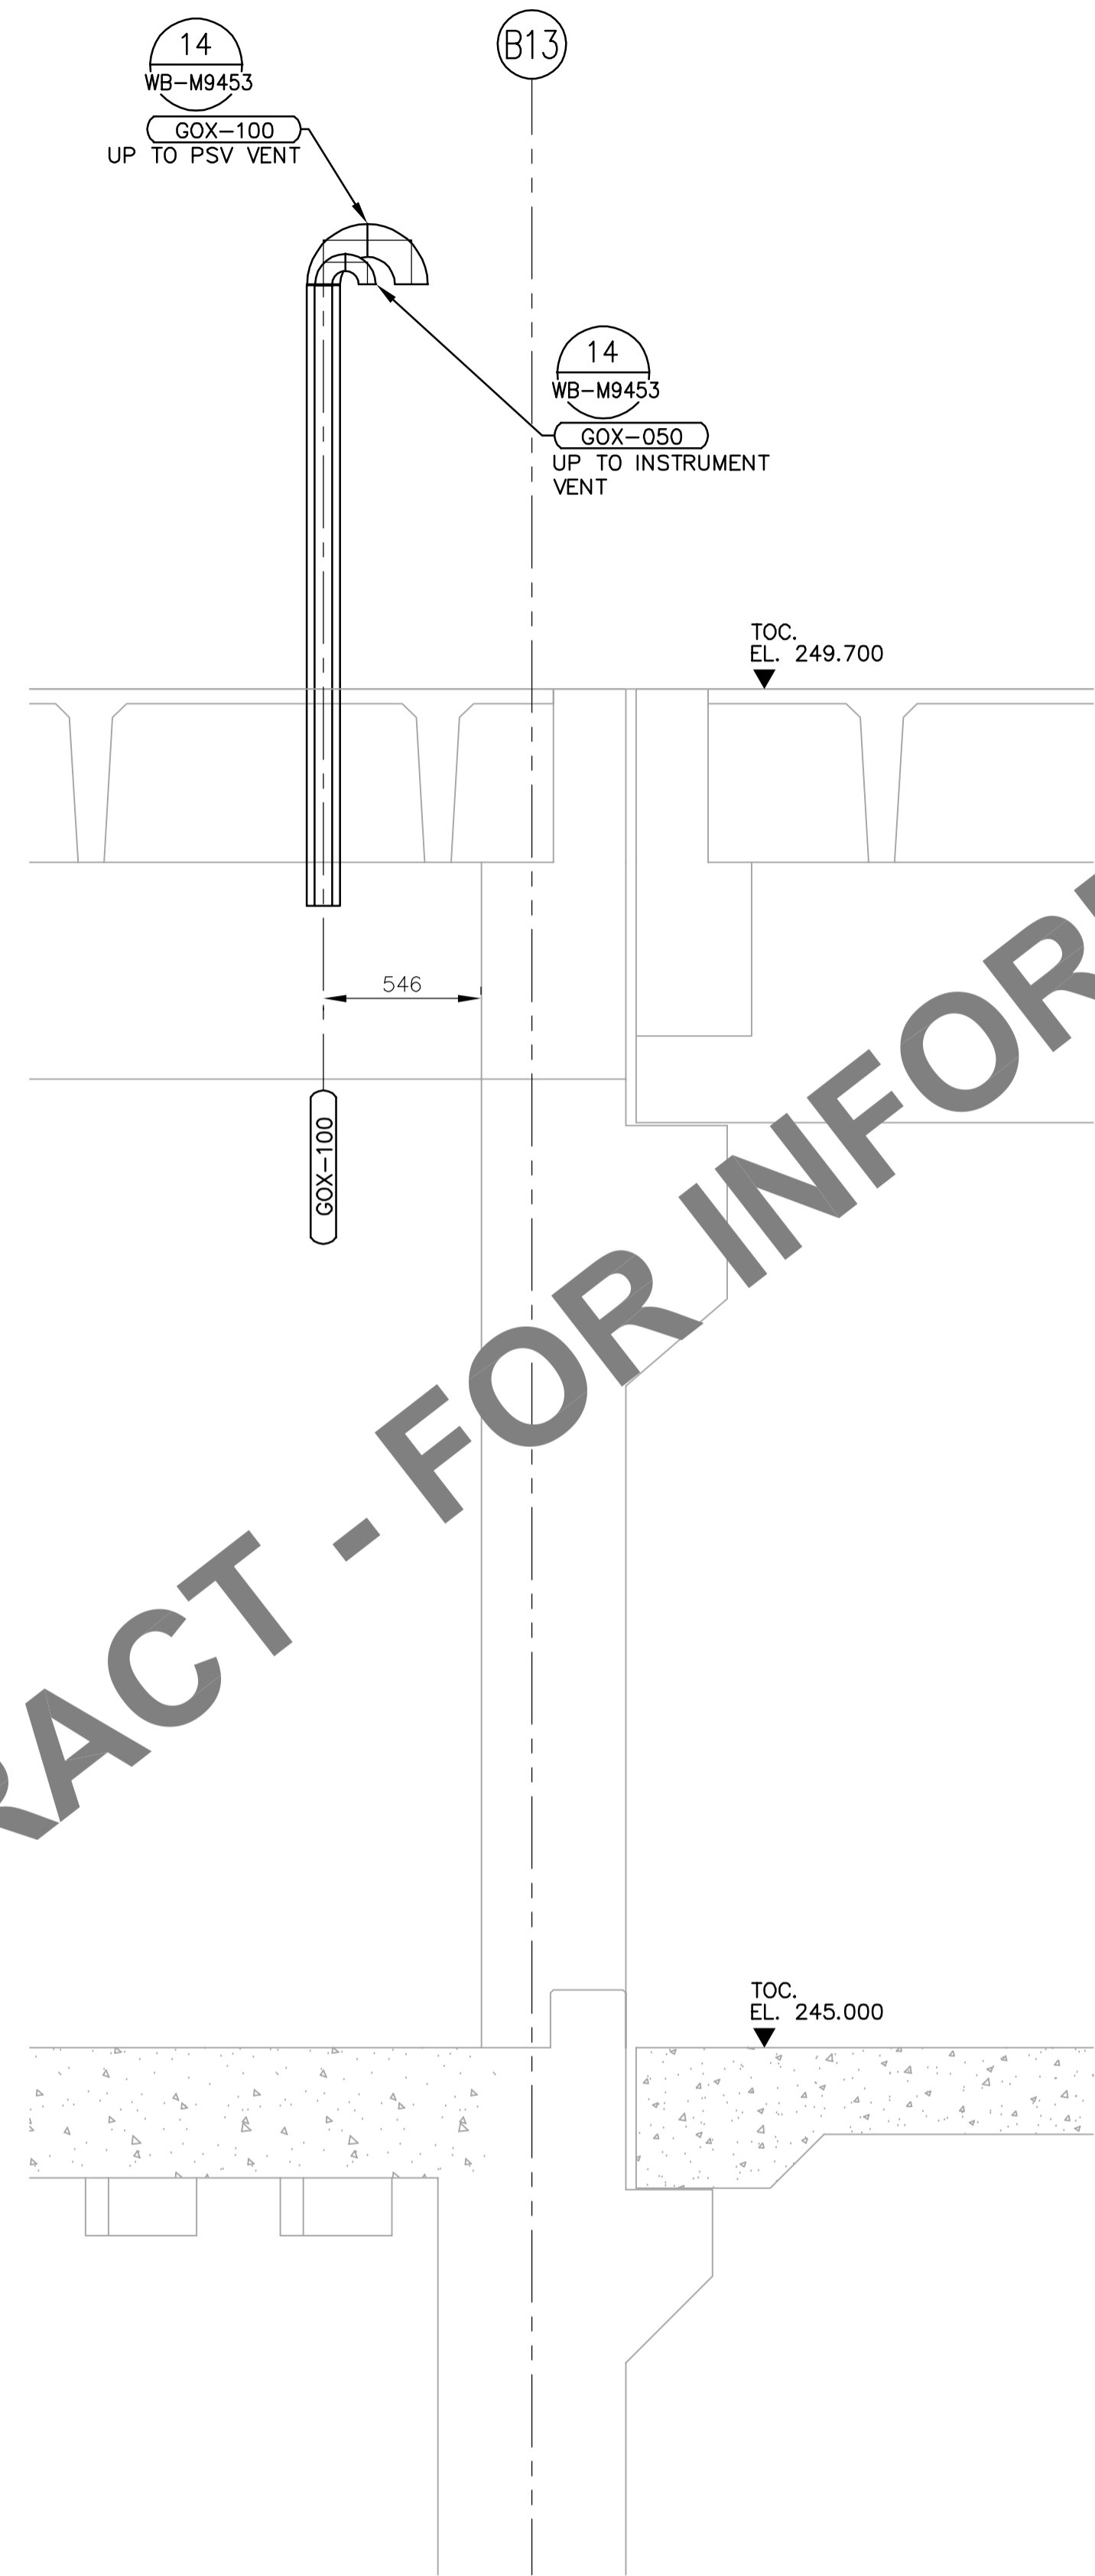



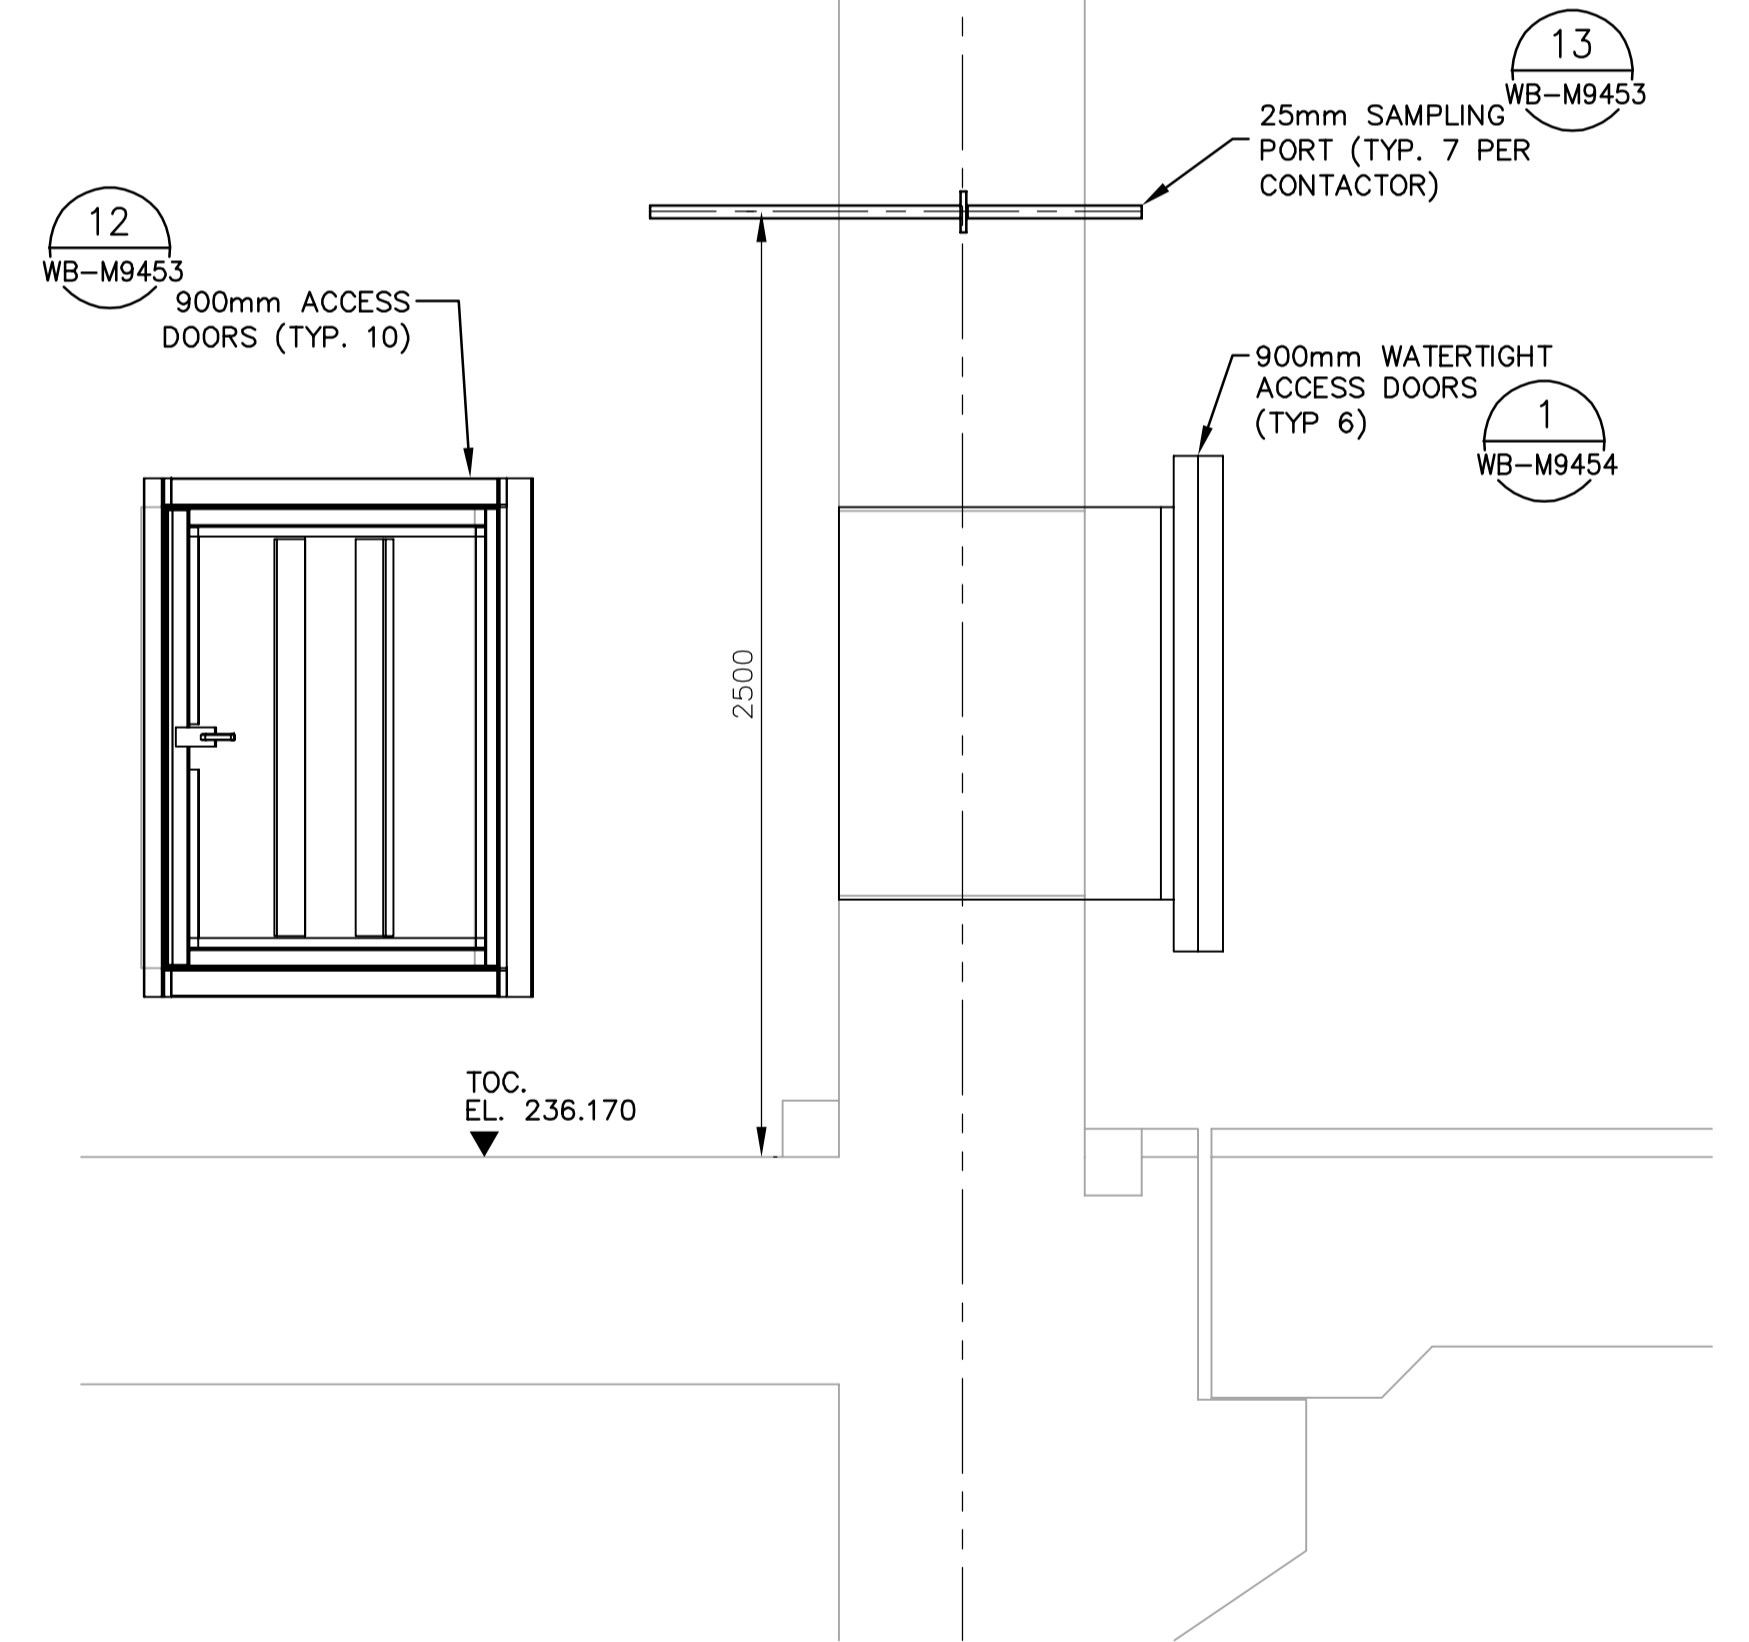

C SECTION DETAIL
WO-M9131 1:20



D SECTION DETAIL
WO-M9131 1:20

NOT IN CONTRACT - FOR INFORMATION ONLY

 APEGN Certificate of Authorization CH2M HILL Canada Ltd. No. 1441 Expiry: April 30, 2006	B.M. ELEV.	 Frederickson Cooper ARCHITECTS	 A Terra International Ltd. Company	ENGINEER'S SEAL	 THE CITY OF WINNIPEG WATER AND WASTE DEPARTMENT ENGINEERING DIVISION WATER TREATMENT PLANT OZONE FOUNDATIONS AND CONCRETE STRUCTURES PROCESS MECHANICAL PIPE EMBEDS SECTION DETAILS	CITY FILE NUMBER
		DESIGNED BY: CBE/DP	CHECKED BY: EM	ORIGINAL SIGNED BY: D.J. PERNITSKY		SHEET OF
		DRAWN BY: EK	APPROVED BY: DJT	2006/02/06		CITY DRAWING NUMBER
		SCALE: 1:20	RELEASED FOR CONSTRUCTION BY: R. SOROKOWSKI	CONSULTANT DRAWING NO. WO-M9202		1-06010-A-M9202-001-00D
	00 ISSUED FOR TENDER 2006/02/03 DP	DATE: 2005/09/20	DATE: 2006/02/08			