



CABLE TRAY TAGGING
SEE DETAIL
3
WB-E0455

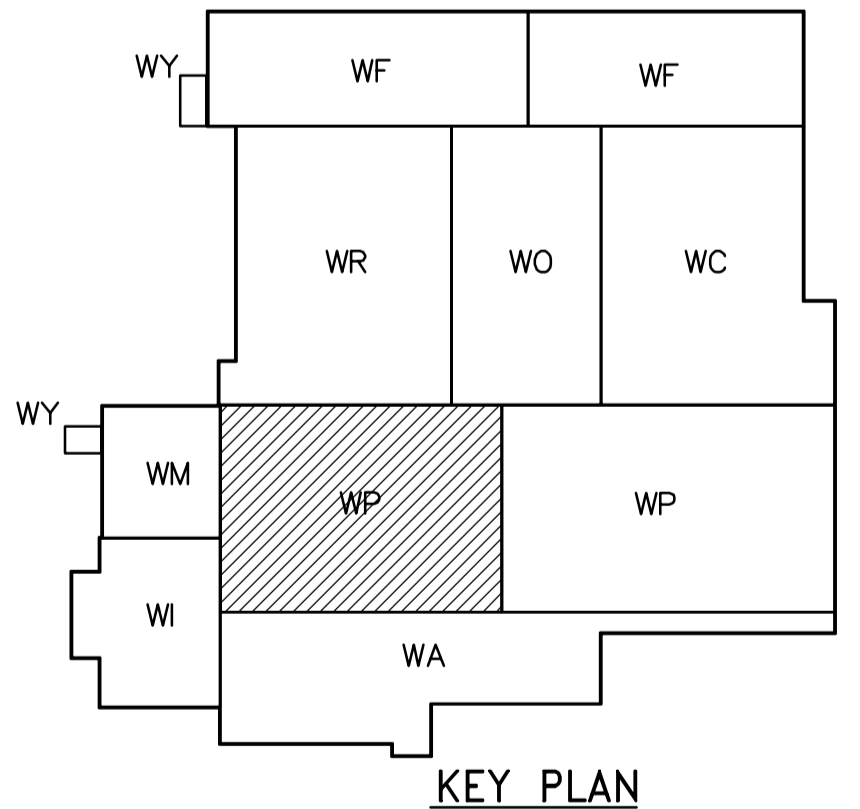

THIRD FLOOR FACILITY PLAN 1
1:100

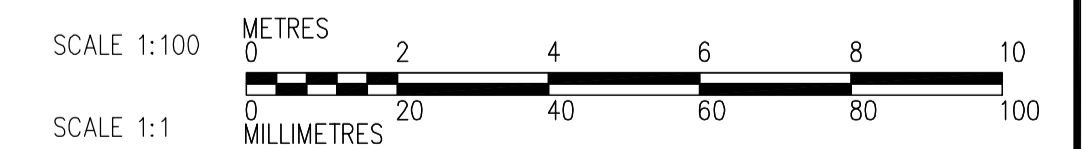

 APEGN Certificate of Authorization CH2M HILL Canada Ltd. No. 1441 Expiry: April 30, 2006	 Frederickson Cooper ARCHITECTS	 A You International Ltd. Company	ENGINEER'S SEAL ORIGINAL SIGNED BY L.D. LLEWELLYN 2006/03/29	 THE CITY OF WINNIPEG WATER AND WASTE DEPARTMENT ENGINEERING DIVISION WATER TREATMENT PLANT FLOCCULATION AND DAF MECHANICAL AND ELECTRICAL ELECTRICAL FLOC/DAF AREA 1 THIRD FLOOR FACILITY PLAN	CITY FILE NUMBER SHEET OF
			CONSULTANT DRAWING NO. WP-E0131		CITY DRAWING NUMBER 1-0601P-A-E0131-001-000
B.M. ELEV.	DESIGNED BY LL CHECKED BY ND DRAWN BY TL APPROVED BY AHL SCALE: 1:100 RELEASED FOR CONSTRUCTION BY: R. SOROKOWSKI	NO. REVISIONS DATE BY DATE	00 ISSUED FOR TENDER 06/03/29 PF 2005/07/12 2006/03/29		