


PLAN @ EL. 241.200 - NORTH OF GRID 'BJ'  
 PLAN @ EL. 239.950 - SOUTH OF GRID 'BJ'

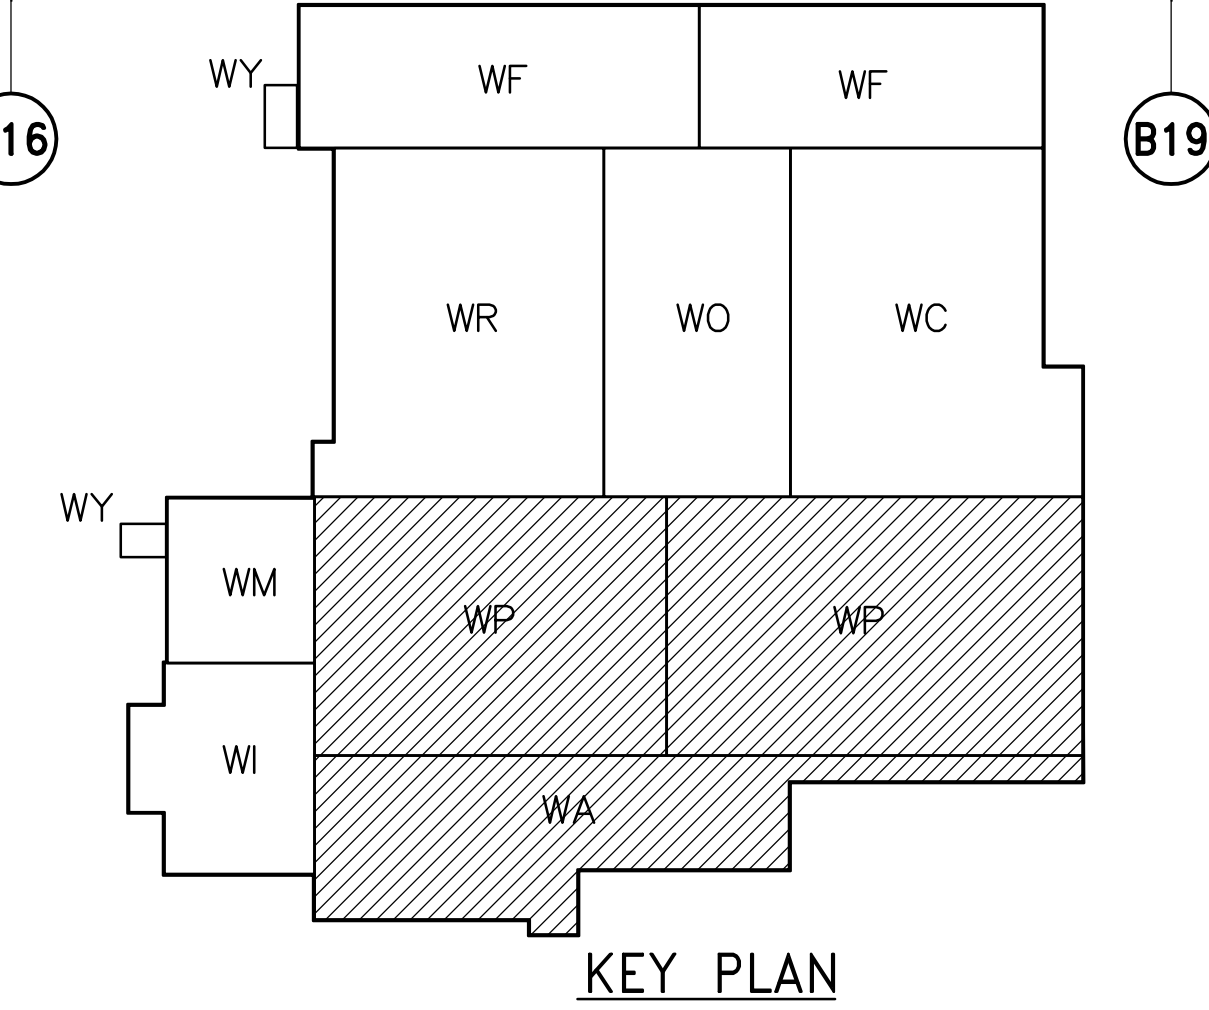

SCALE 1:150 METRES  
 SCALE 1:1 MILLIMETRES

NOTES:  
 1. FOR ADDITIONAL INFORMATION ON PIPE EMBEDS, REFER TO SERIES WP-M9000 DRAWINGS.

**APECA**  
 Certificate of Authorization  
 Earth Tech Canada Inc.  
 No. 730 Expiry: April 30, 2006

B.M. ELEV.	
DESIGNED BY	KAS
DRAWN BY	P.L./LPT/LC
SCALE:	1:150
00 NO. REVISIONS	06/03/29 PL
ISSUED FOR TENDER	06/03/29 PL
DATE	2005/09/30

<b>CH2MHILL</b> Frederickson Cooper ARCHITECTS	<b>EarthTech</b> A Tyco International Ltd. Company
DESIGNED BY: KAS	CHECKED BY: SMB
DRAWN BY: P.L./LPT/LC	APPROVED BY: AHL
SCALE: 1:150	RELEASED FOR CONSTRUCTION BY: R. SOROKOWSKI
DATE: 2005/09/30	DATE: 2006/03/29

ENGINEER'S SEAL  
 ORIGINAL SIGNED BY  
 S.M. BREESE  
 2006/03/29  
 CONSULTANT DRAWING NO.  
 WP-M0115

**THE CITY OF WINNIPEG**  
 WATER AND WASTE DEPARTMENT  
 ENGINEERING DIVISION

WATER TREATMENT PLANT  
 FLOCCULATION AND DAF  
 MECHANICAL AND ELECTRICAL

PROCESS MECHANICAL  
 LOWER LEVEL PLAN

CITY FILE NUMBER  
 SHEET OF  
 CITY DRAWING NUMBER  
 1-0601P-A-M0115-001-000