

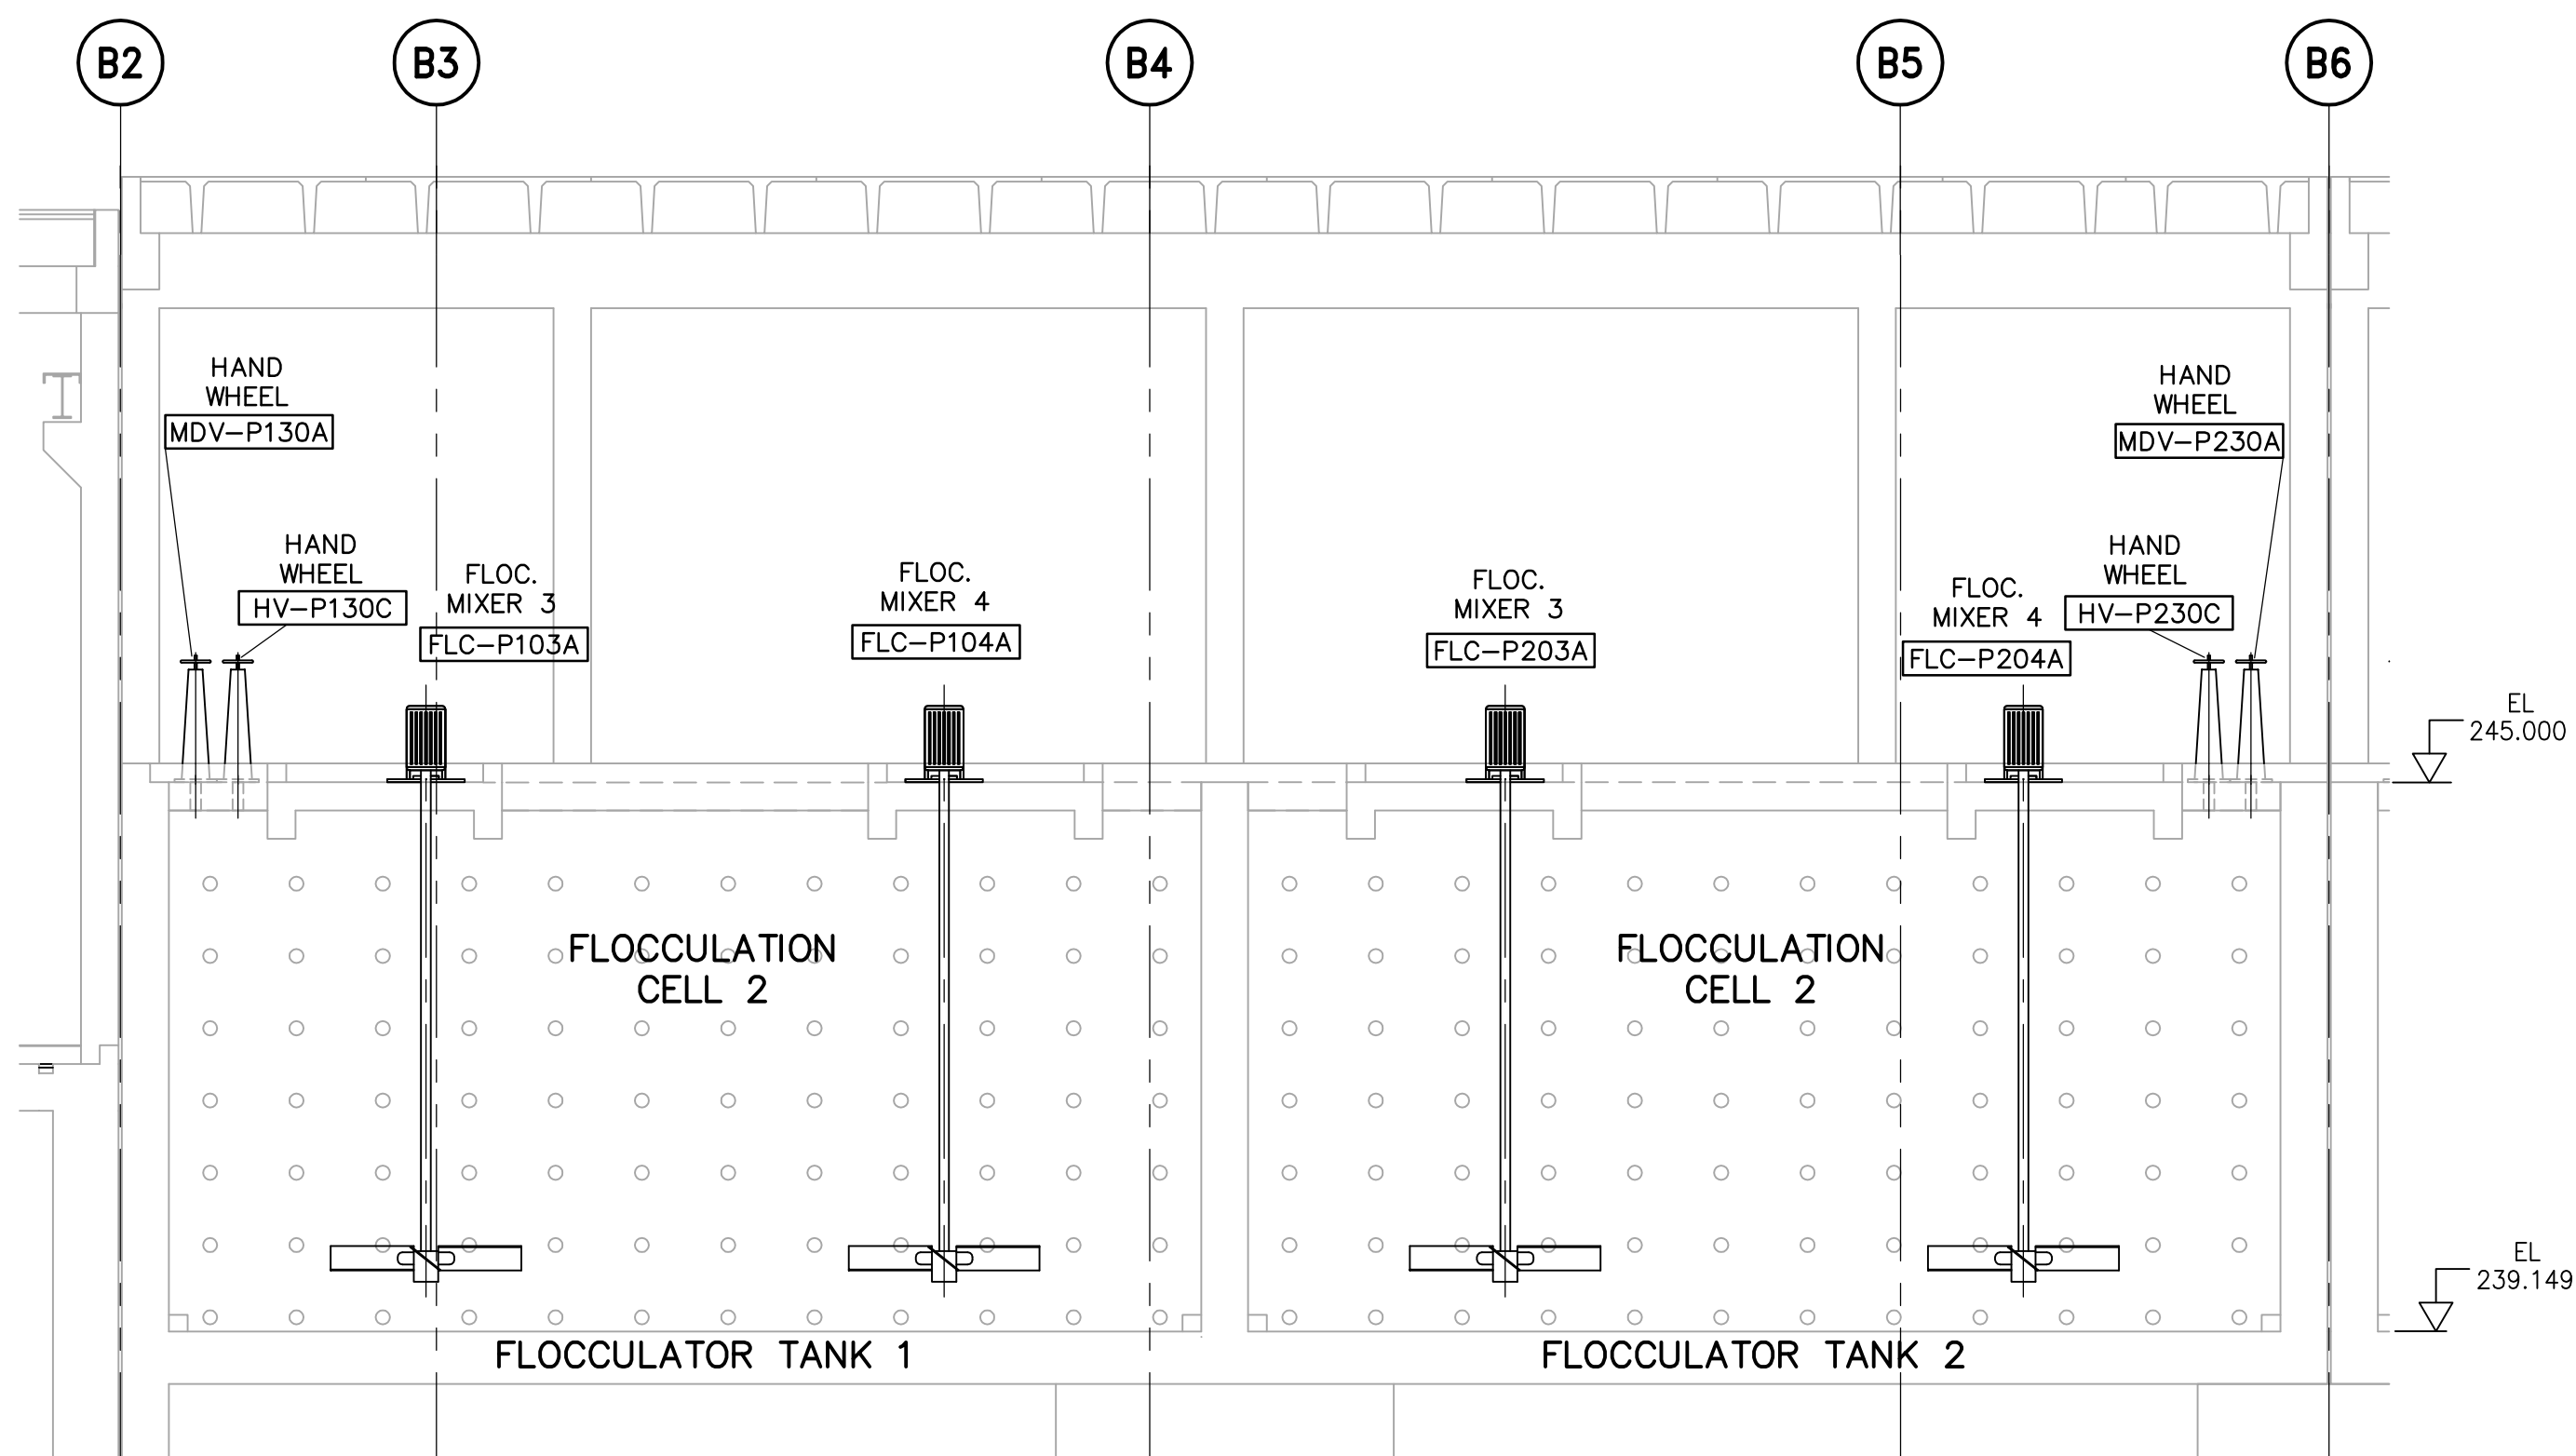


D SECTION - SKIMMERS AND DAF LATERALS
 WP-M0115 1:150
 WP-M0120
 WP-M0130

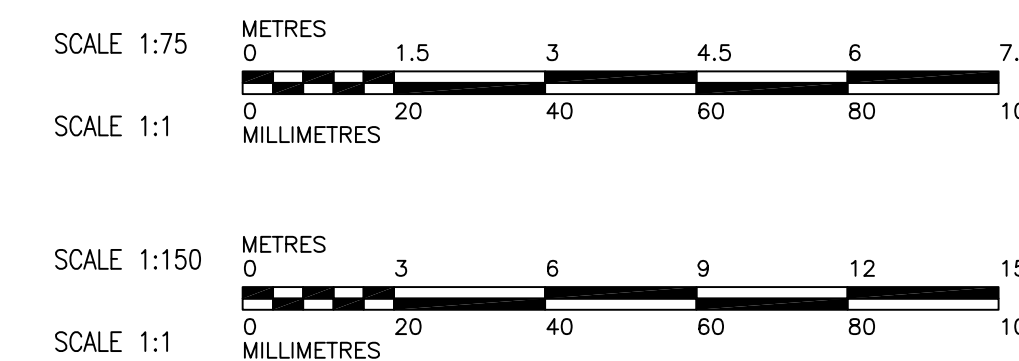

C SECTION - FLOCCULATORS
 WP-M0115 1:75
 WP-M0120
 WP-M0130

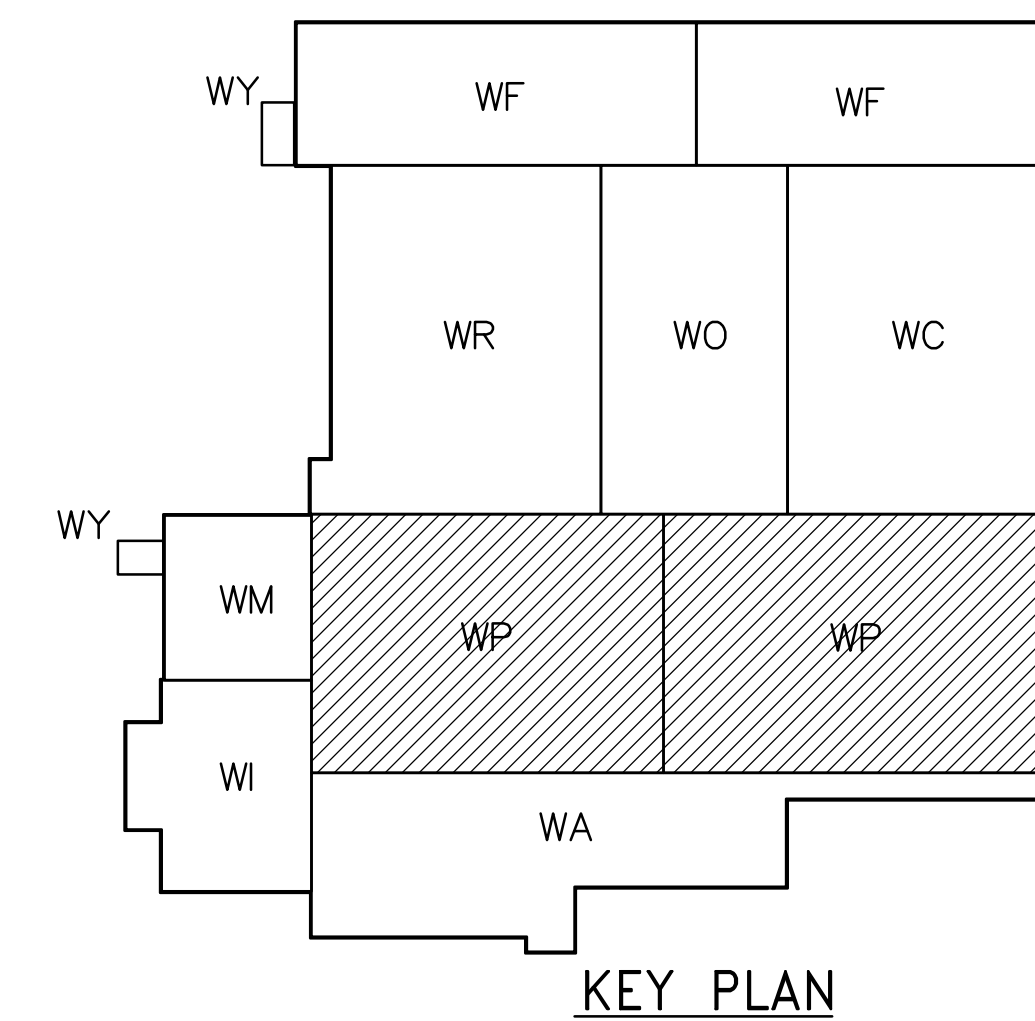

NOTES:
 1. FOR ADDITIONAL INFORMATION ON PIPE EMBEDS, REFER TO SERIES WP-M9000 DRAWINGS.

APECA
 Certificate of Authorization
 Earth Tech Canada Inc.
 No. 730 Expiry: April 30, 2006

B.M. ELEV.			
DESIGNED BY	KAS	CHECKED BY	SMB
DRAWN BY	P.L./LPT/LC	APPROVED BY	AHL
SCALE:	1:150	RELEASED FOR CONSTRUCTION BY:	R. SOROKOWSKI
NO. REVISIONS		DATE	2005/09/30
		DATE	2006/03/29

CH2MHILL Frederickson Cooper ARCHITECTS	EarthTech A Tyco International Ltd. Company
ENGINEER'S SEAL	ORIGINAL SIGNED BY S.M. BREESE 2006/03/29
CONSULTANT DRAWING NO. WP-M0202	

THE CITY OF WINNIPEG
 WATER AND WASTE DEPARTMENT
 ENGINEERING DIVISION

WATER TREATMENT PLANT
 FLOCCULATION AND DAF
 MECHANICAL AND ELECTRICAL

PROCESS MECHANICAL
 SECTIONS C & D

CITY FILE NUMBER
 SHEET OF
 CITY DRAWING NUMBER
 1-0601P-A-M0202-001-00D