


FIRST FLOOR PROCESS PLAN
1:100

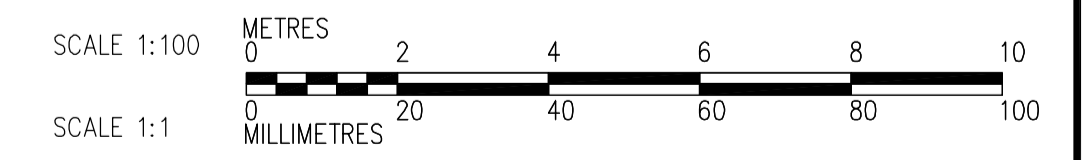

<p>APEGN Certificate of Authorization CH2M HILL Canada Ltd. No. 1441 Expiry: April 30, 2006</p>	<p>Frederickson Cooper ARCHITECTS</p>	<p>A Terra International Ltd. Company</p>	B.M. ELEV.	ENGINEER'S SEAL ORIGINAL SIGNED BY L.D. LLEWELLYN 2006/03/29	<p>THE CITY OF WINNIPEG WATER AND WASTE DEPARTMENT ENGINEERING DIVISION</p>	
			DESIGNED BY LL CHECKED BY ND APPROVED BY AHL	WATER TREATMENT PLANT RESIDUALS HANDLING AREA MECHANICAL AND ELECTRICAL		CITY FILE NUMBER
			SCALE: 1:100 RELEASED FOR CONSTRUCTION BY: R. SOROKOWSKI	CONSULTANT DRAWING NO. WR-E0112		SHEET OF
			00 ISSUED FOR TENDER 06/03/29 LL INQ. REVISIONS DATE BY DATE 2005/07/12 DATE 2006/03/29	ELECTRICAL RESIDUALS HANDLING AREA FIRST FLOOR PROCESS PLAN		CITY DRAWING NUMBER 1-0601R-A-E0112-001-000