


**A SECTION**  
WR-M0124 1:50

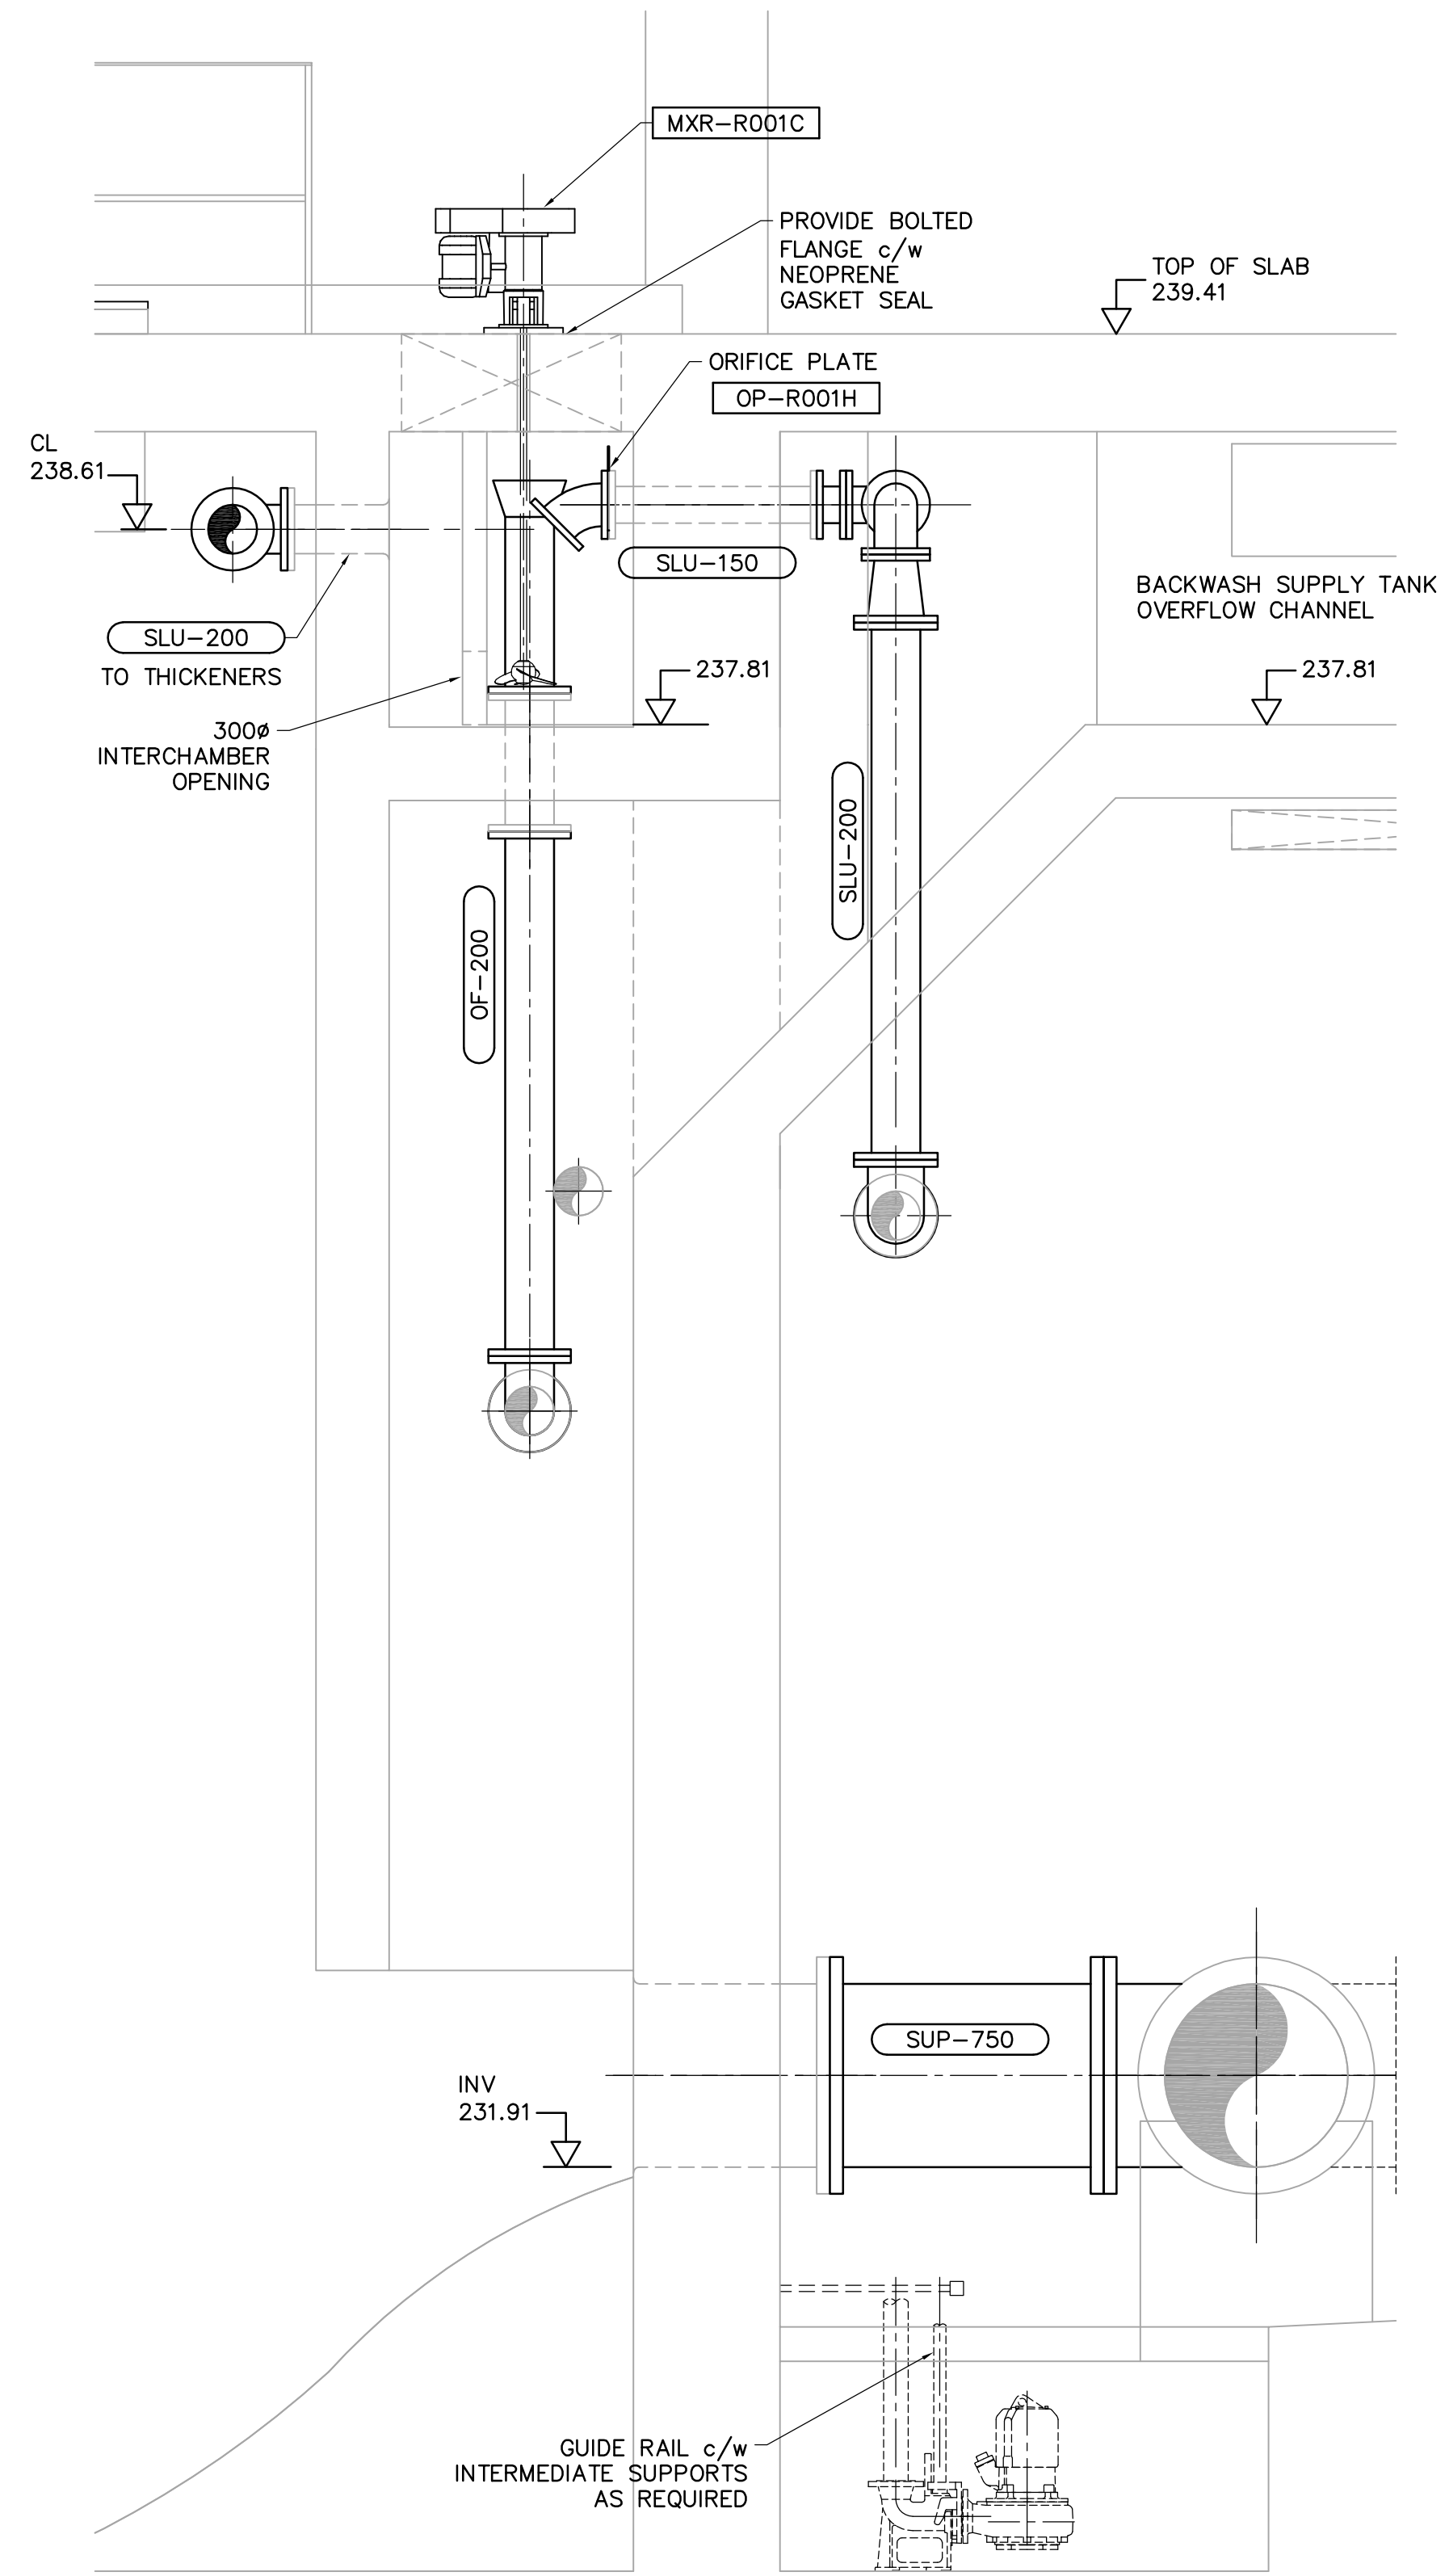

**B SECTION**  
WR-M0124 1:50

**NOTE:**

1. FOR ADDITIONAL INFORMATION ON PIPE EMBEDS REFER TO SERIES WR-M9000 DRAWINGS.

B.M. ELEV.	NO.	REVISIONS	DATE	BY
	00	ISSUED FOR TENDER	06/03/29	JBC

<b>CH2MHILL</b> Frederickson Cooper ARCHITECTS		<b>EarthTech</b> A Tyco International Ltd. Company	
DESIGNED BY: SM	CHECKED BY: SRB	APPROVED BY: AHL	RELEASED FOR CONSTRUCTION BY: R. SOROKOWSKI
DRAWN BY: JBC	SCALE: 1:25	DATE: 2005-09-29	DATE: 2006/03/29

ENGINEER'S SEAL	ORIGINAL SIGNED BY: S.R. BILEVICIUS	DATE: 2006/03/29
CONSULTANT DRAWING NO. WR-M0206		

**THE CITY OF WINNIPEG**  
WATER AND WASTE DEPARTMENT  
ENGINEERING DIVISION

WATER TREATMENT PLANT  
RESIDUALS HANDLING  
MECHANICAL AND ELECTRICAL

PROCESS MECHANICAL  
FLOCCULATION CHAMBER  
SECTIONS

CITY FILE NUMBER  
SHEET OF  
CITY DRAWING NUMBER  
1-0601R-A-M0206-001-00D