


1 CONCRETE SIDEWALK PAVING
L1.1 N.T.S.


2 HEAVY DUTY UNIT PAVING ON REINFORCED CONCRETE BASE
L1.1 N.T.S.

3 C.I.P. PINNED CONCRETE CURB
L1.1 N.T.S.


4 CONCRETE SIDEWALK WITH BRICK AND UNIT PAVER INSERT
L1.1 N.T.S.

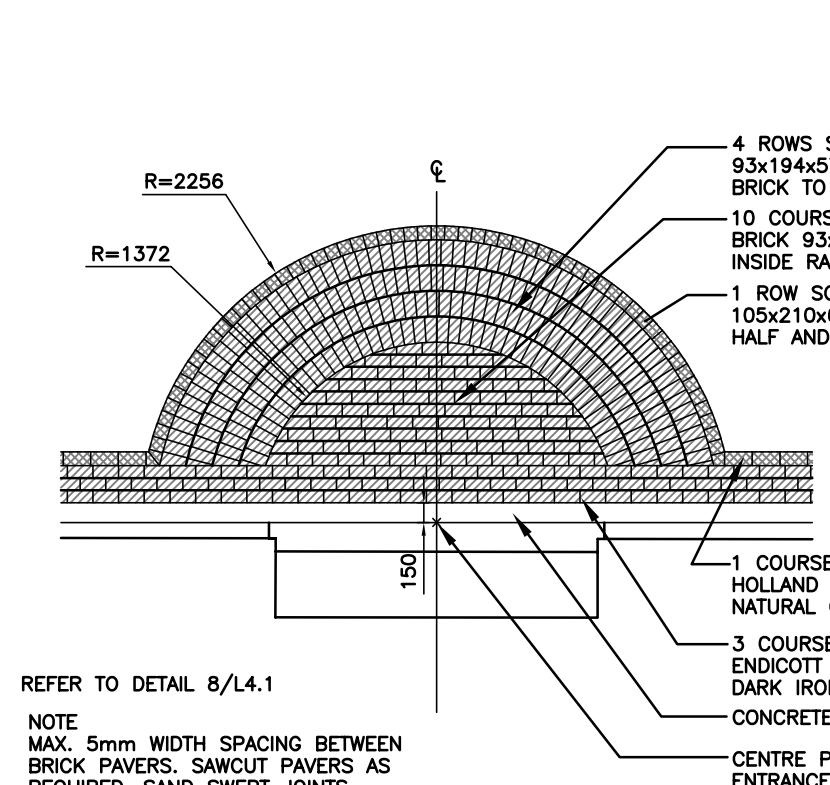


5 BUILDING ENTRANCE PAVING PATTERN
L1.1 N.T.S.

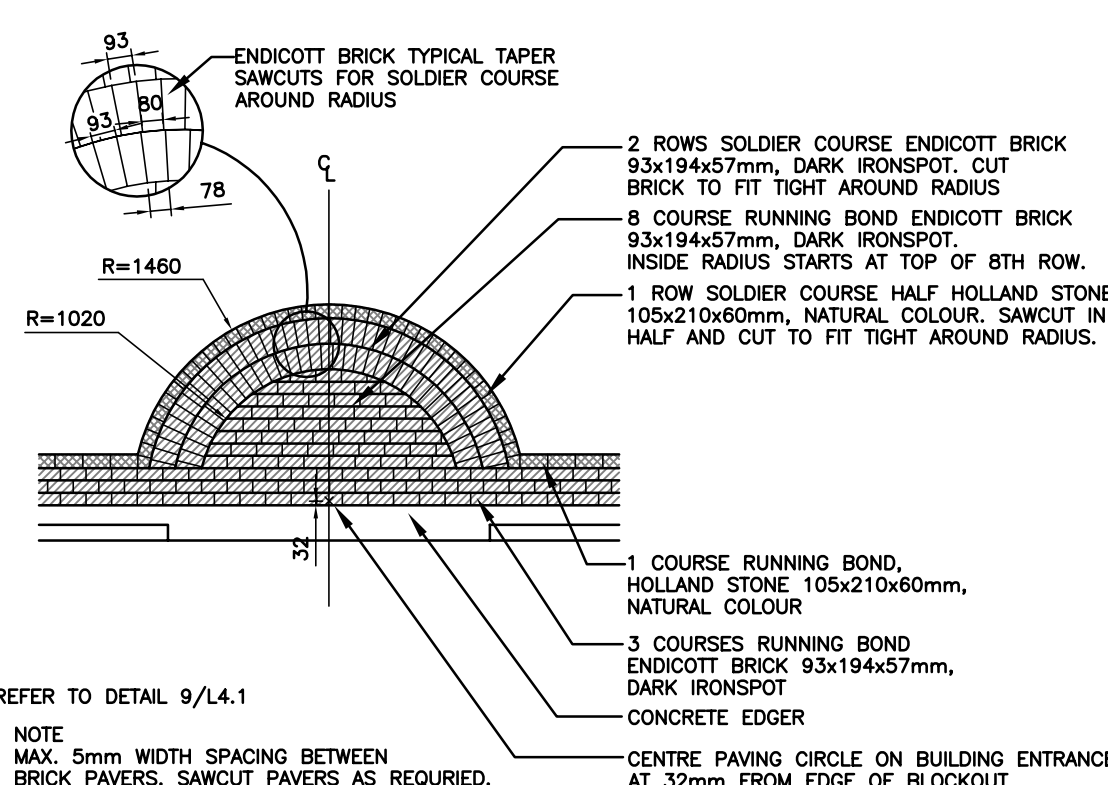


6 SMALL ENTRANCE PAVING PATTERN
L1.1 N.T.S.

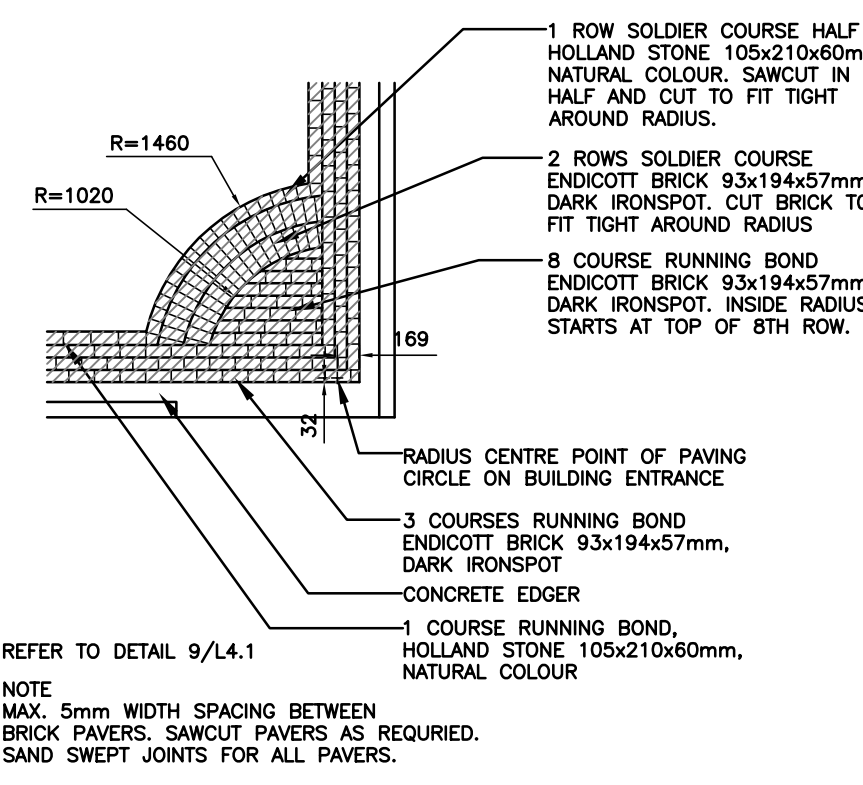


7 CORNER ENTRANCE PAVING PATTERN
L1.1 N.T.S.

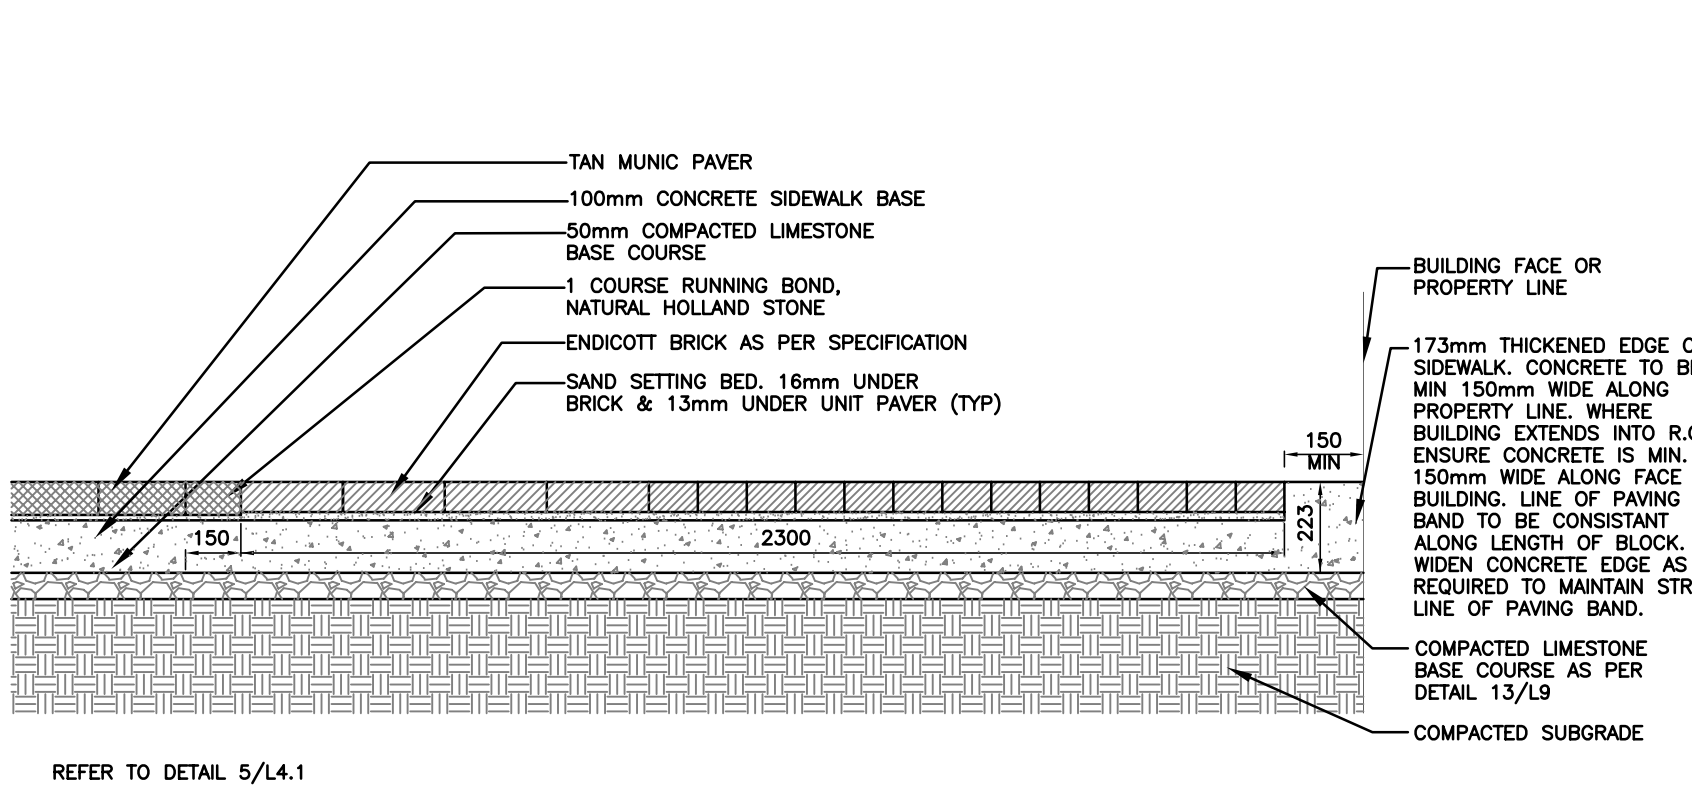


8 BUILDING ENTRANCE PAVING SECTION
L1.1 N.T.S.

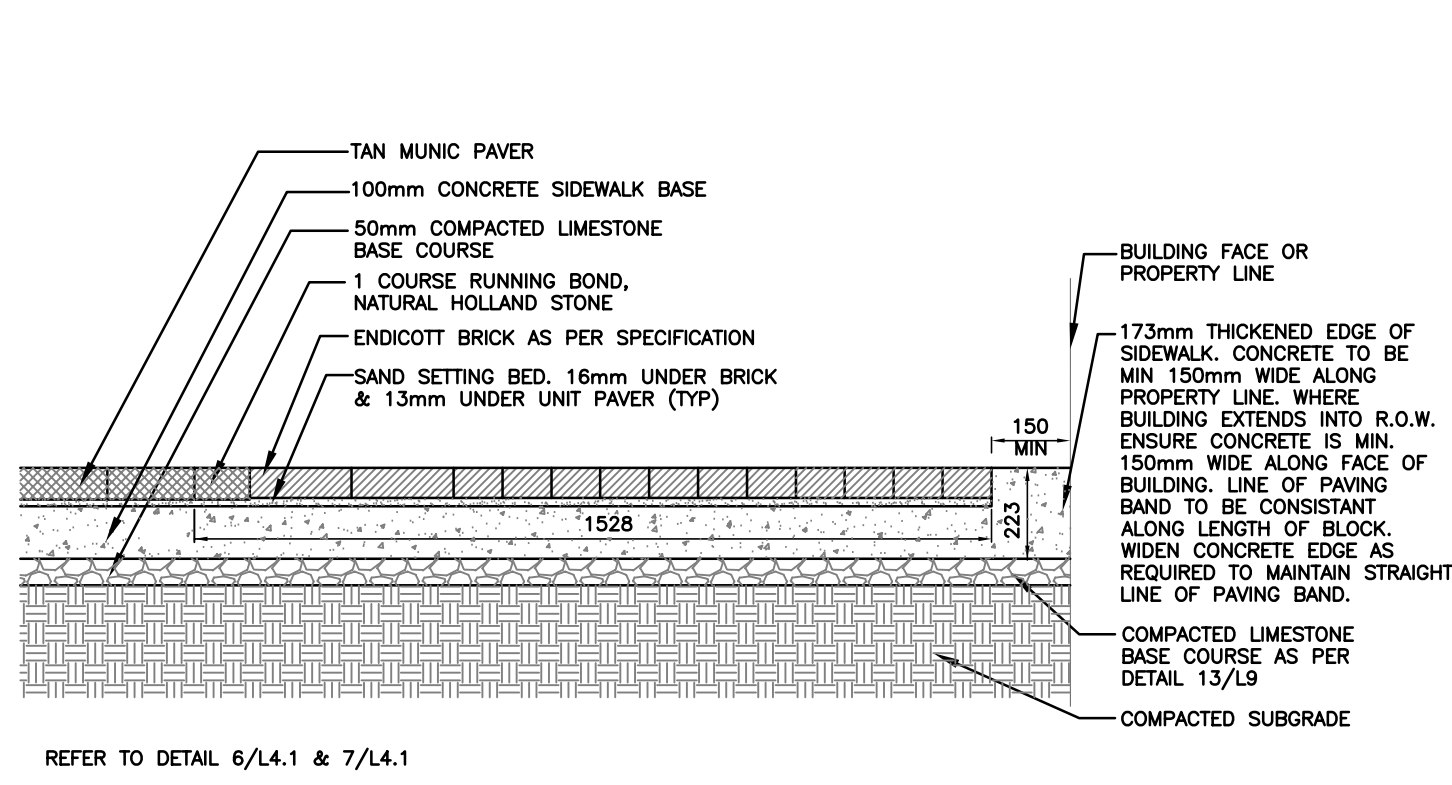


9 SMALL ENTRANCE PAVING SECTION
L1.1 N.T.S.

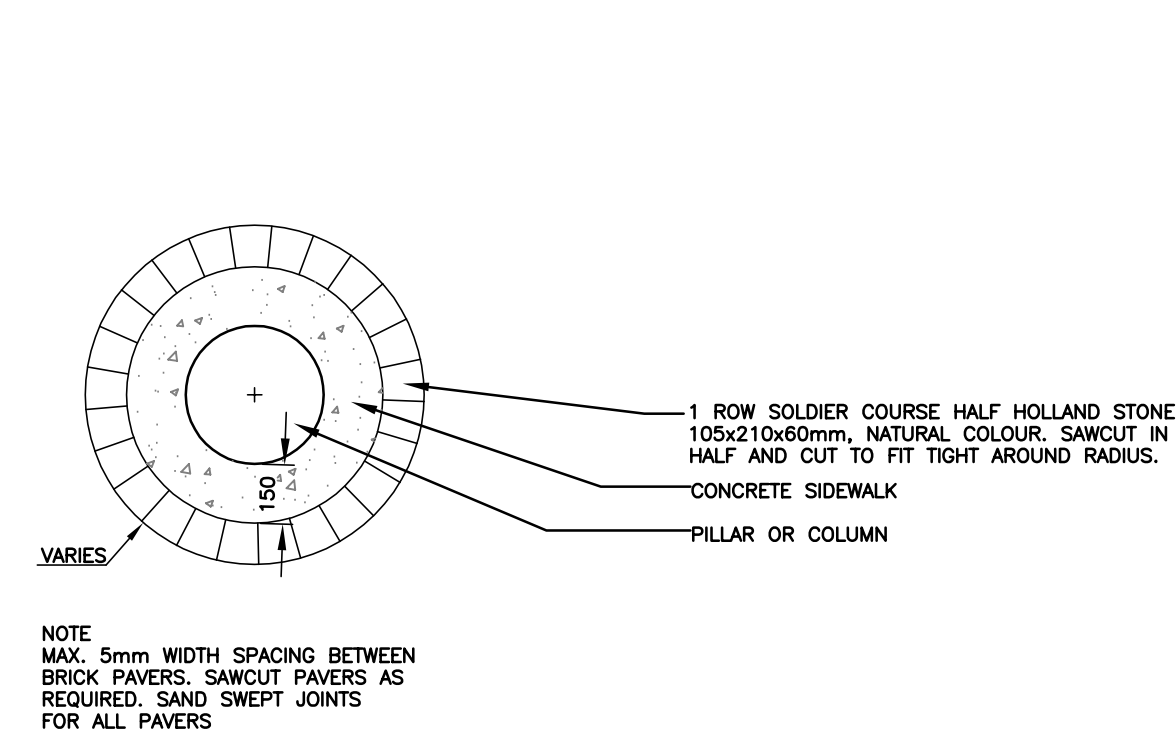


10 COLUMN / BOLLARD PAVING DETAIL
L1.2 N.T.S.

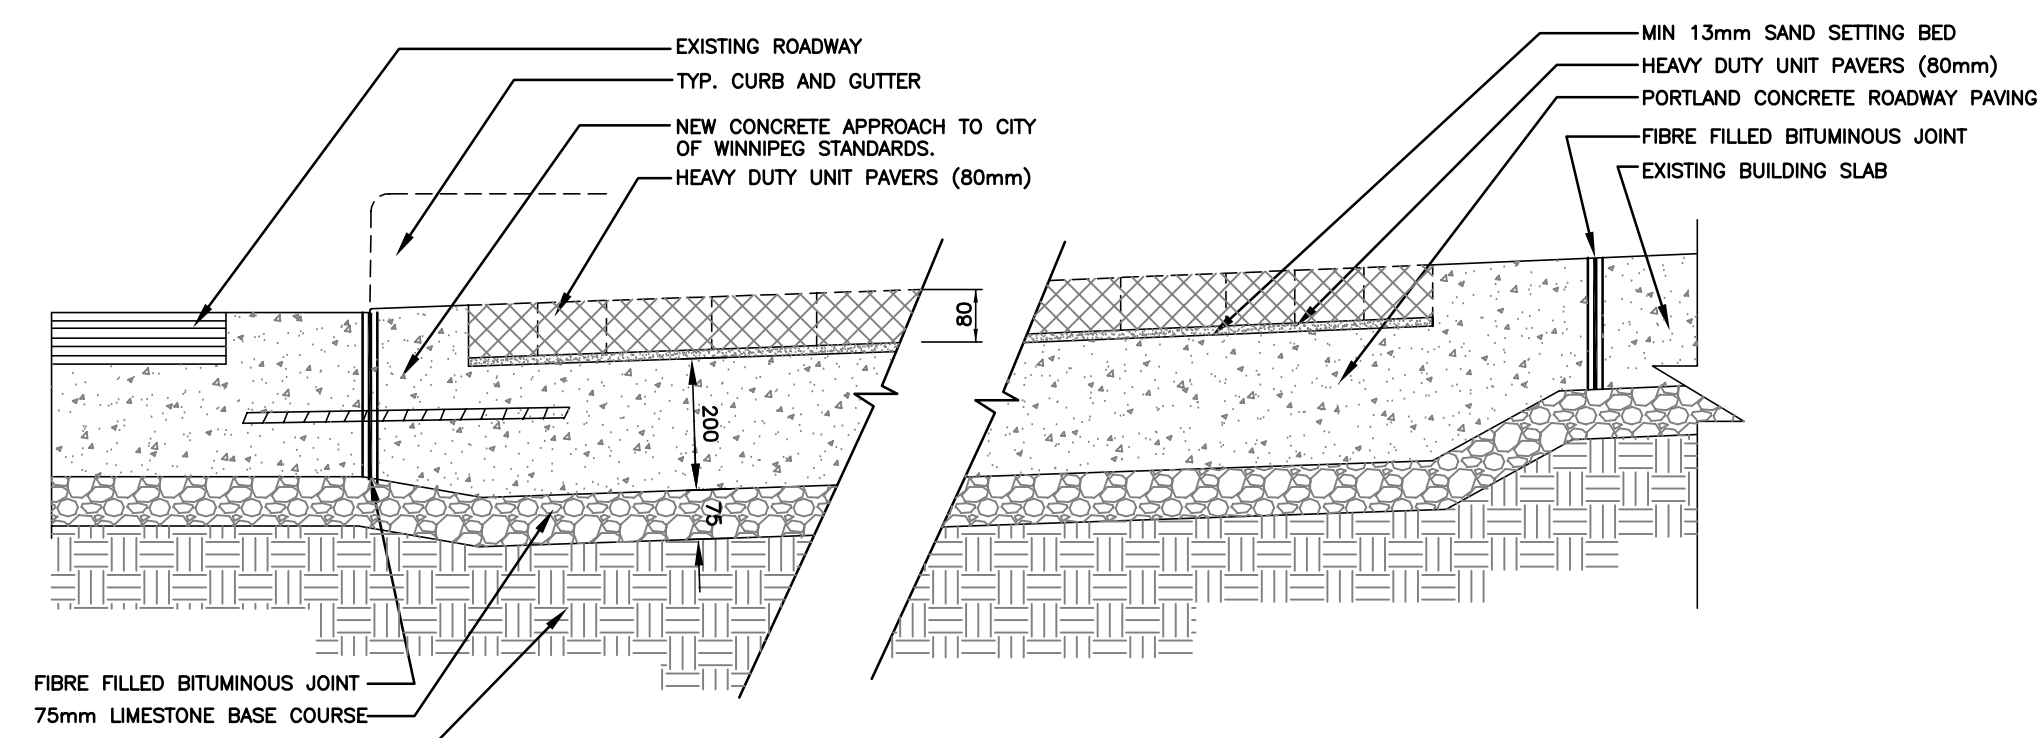


11 HEAVY DUTY PAVERS ON CONCRETE APPROACH AT EXCELSIOR AND STRAND
L1.3 N.T.S.

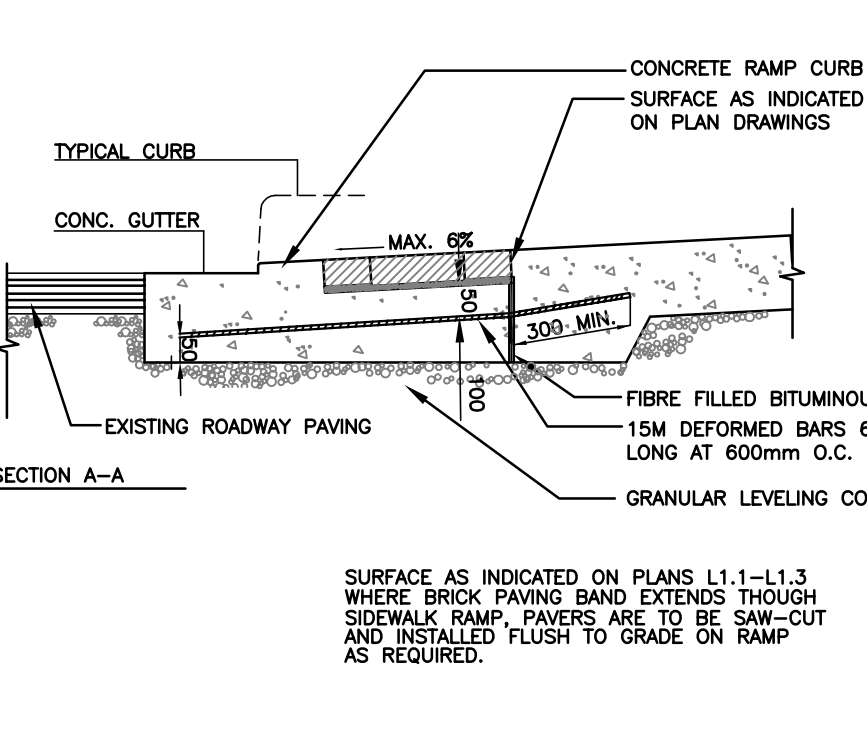


12 SIDEWALK RAMPS
L1.1 N.T.S.

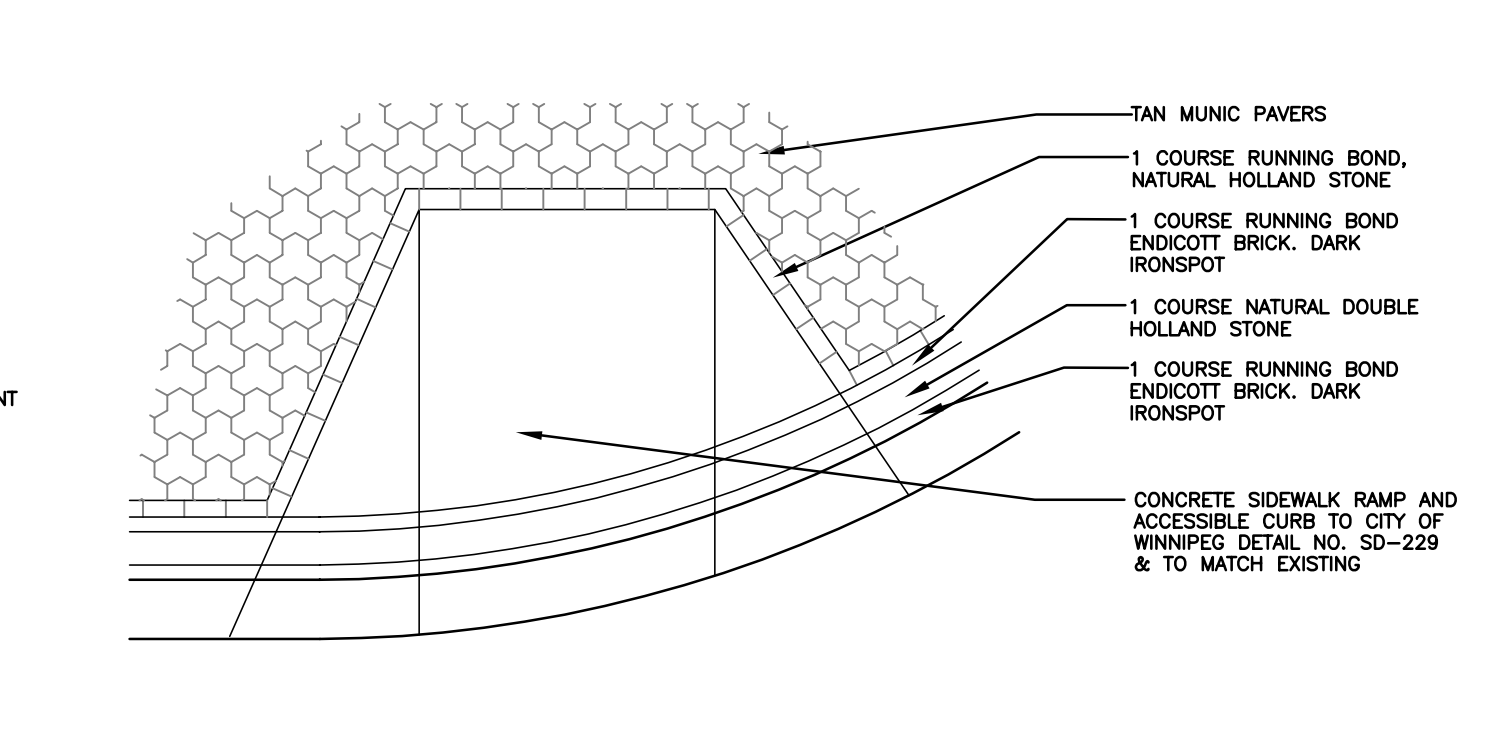


13 SIDEWALK RAMP PAVING
L1.1 N.T.S.

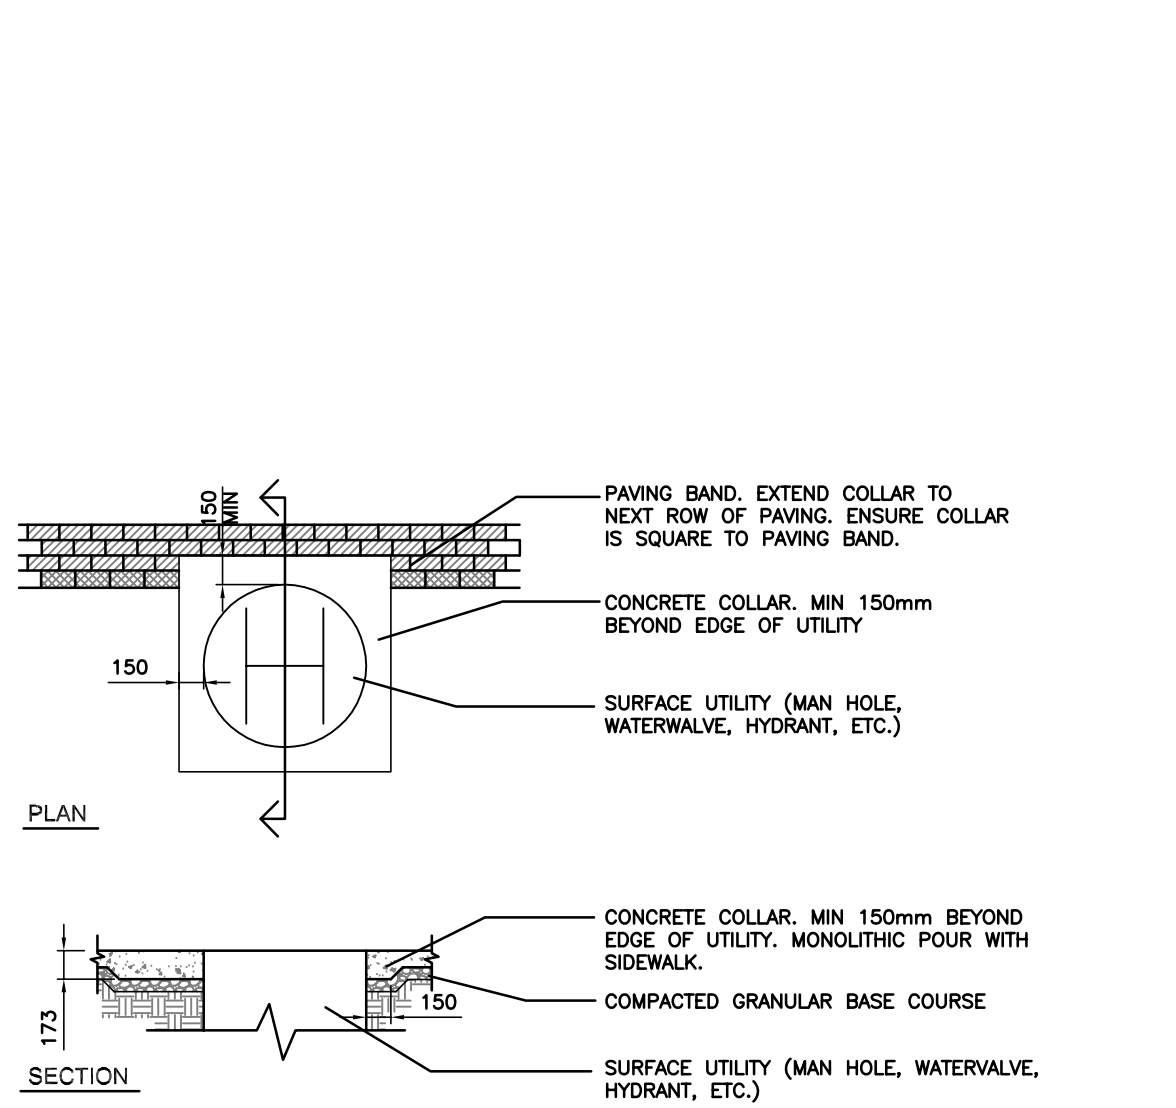


14 TYPICAL COLLAR FOR SURFACE UTILITIES
L1.1 N.T.S.

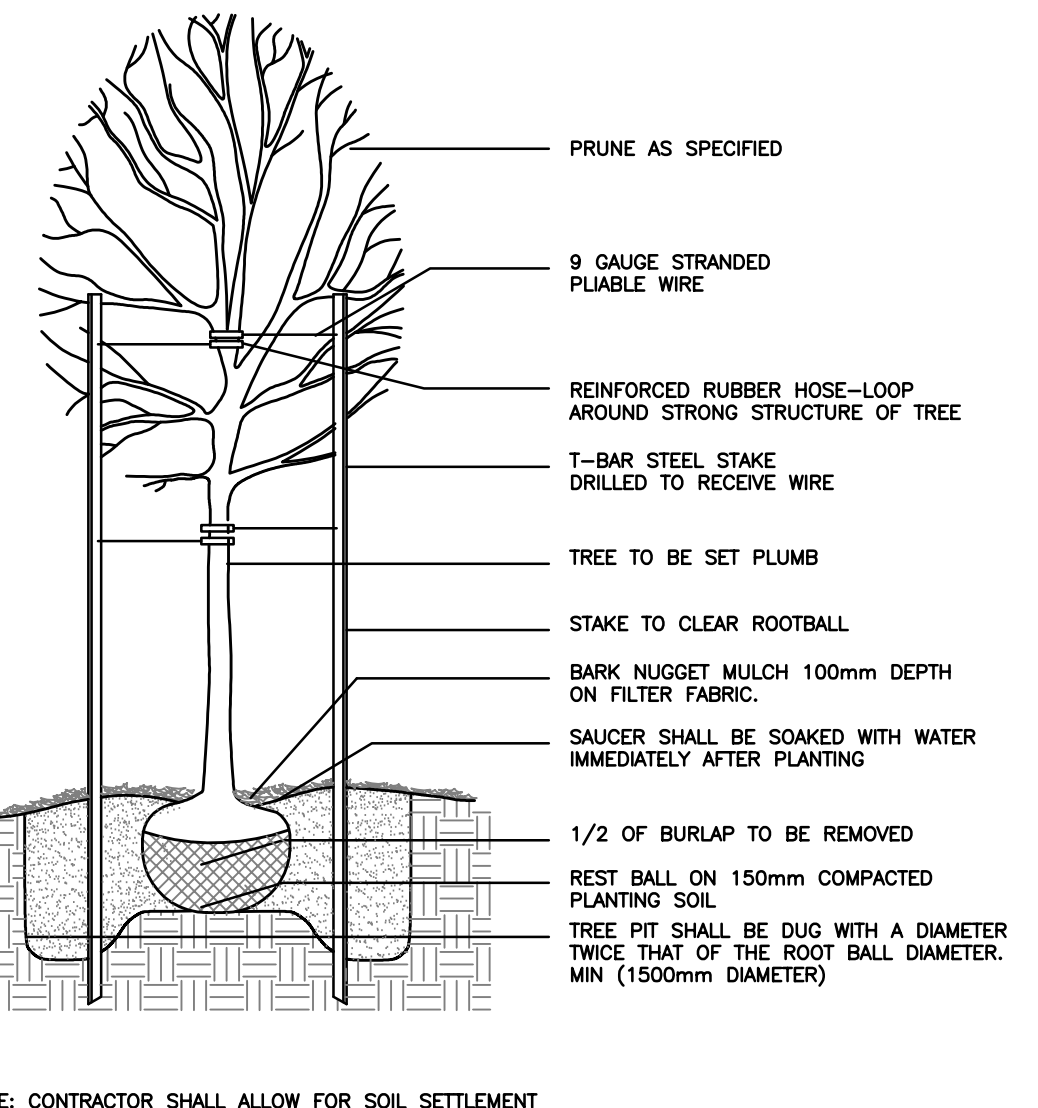

15 TYPICAL DECIDUOUS TREE PLANTING
L3.1 N.T.S.

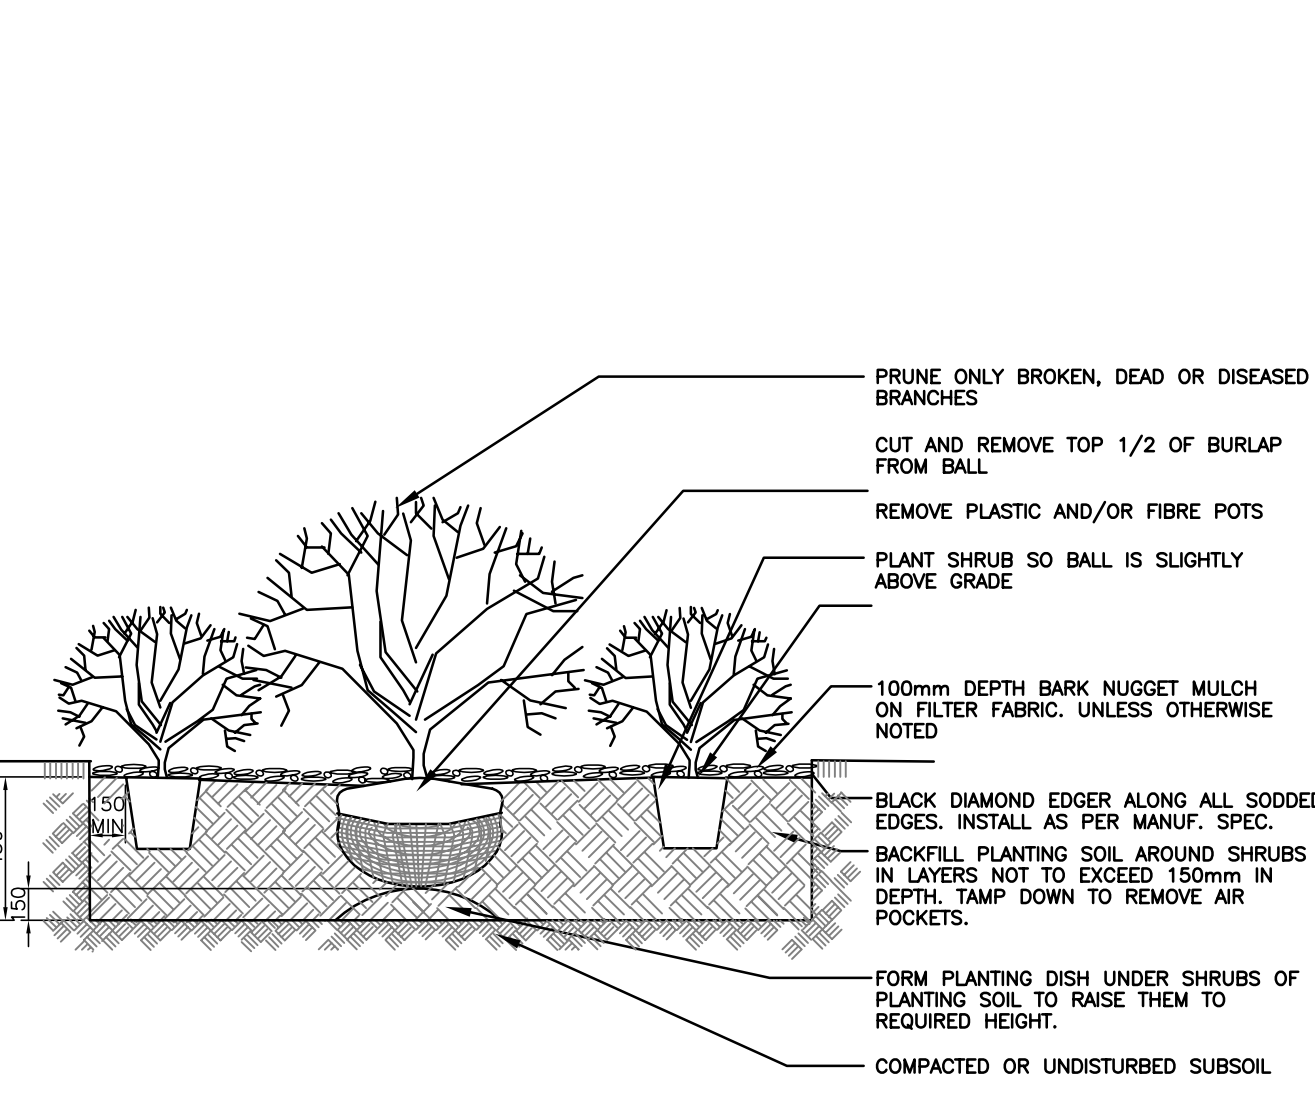

16 TYPICAL SHRUB BED PLANTING
L3.1 N.T.S.

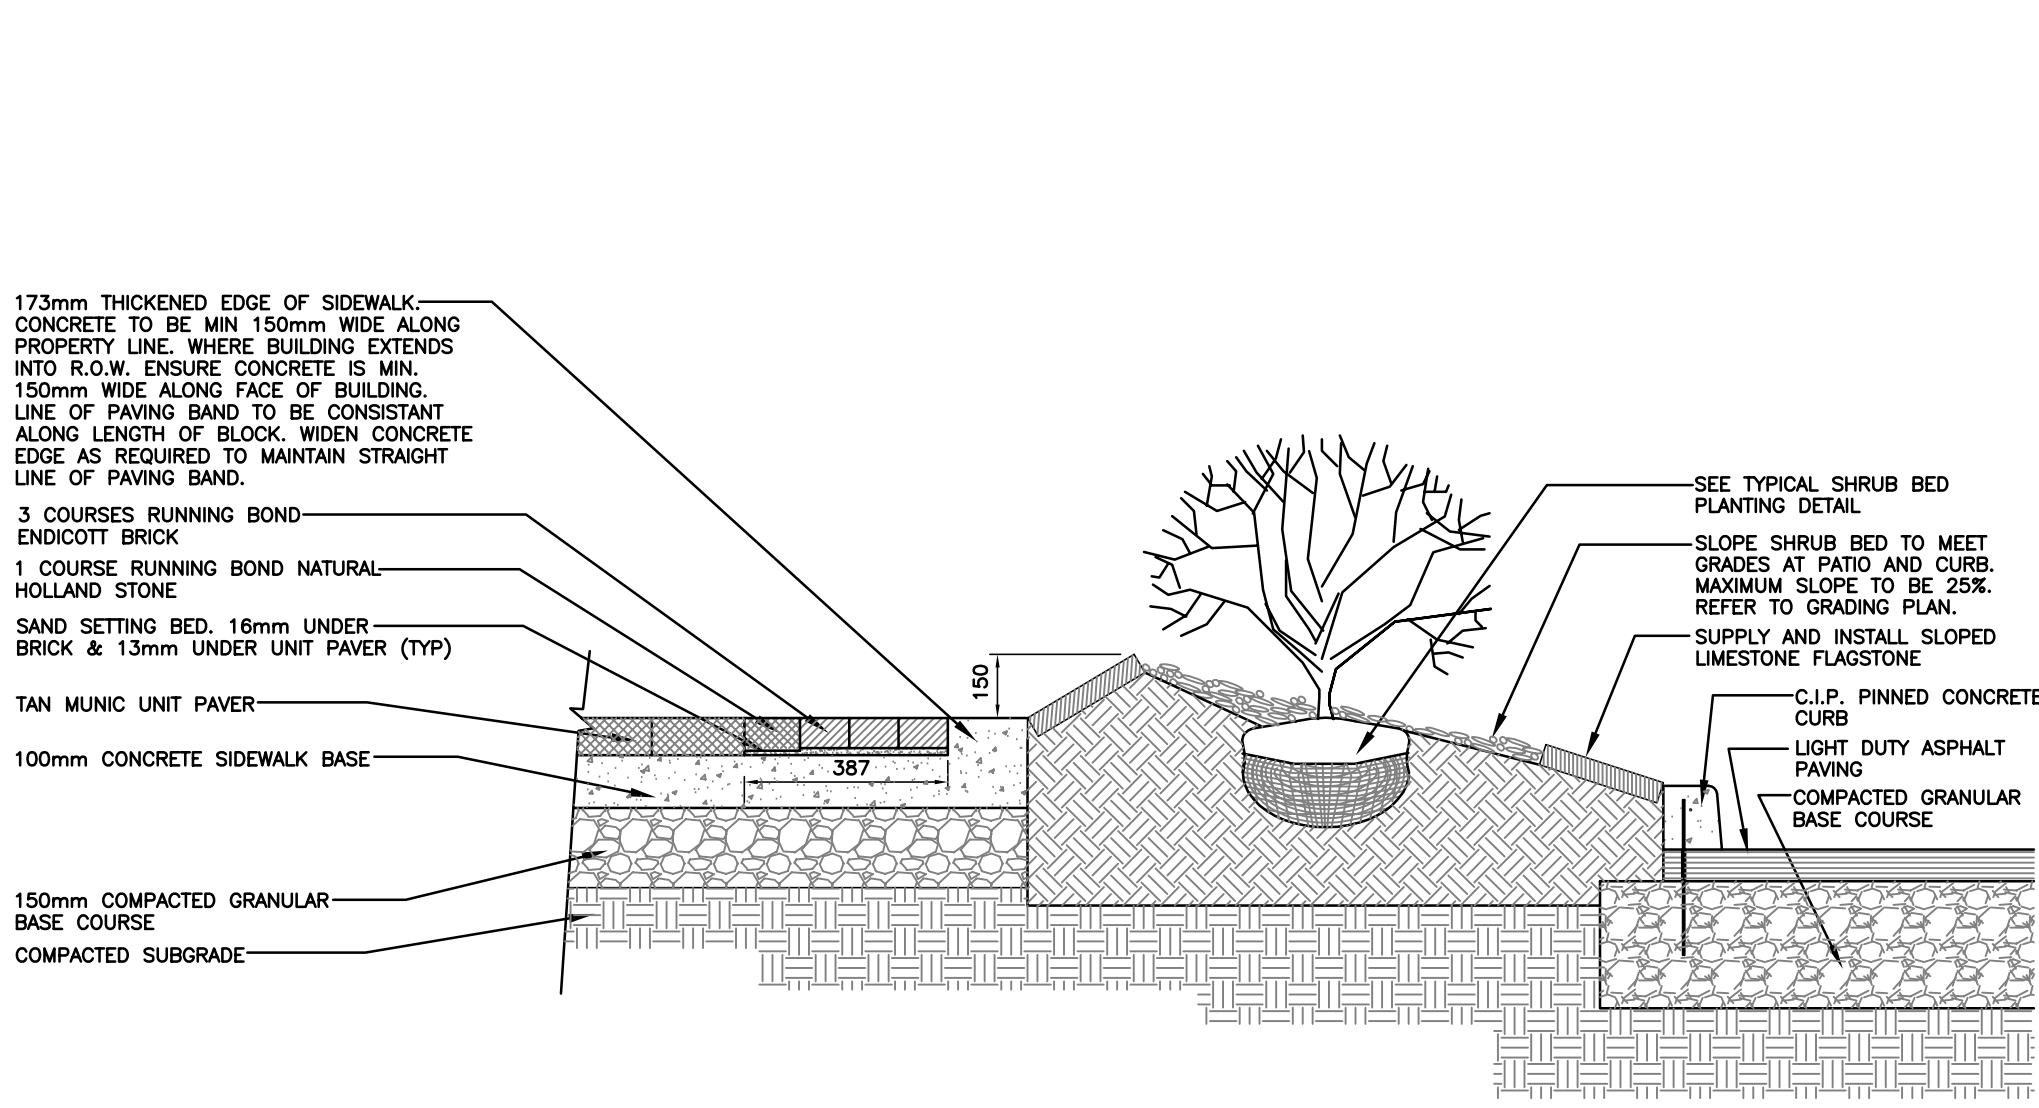

17 SHRUB BED PLANTING AT SHIP STREET PARKING AREA
L3.1 N.T.S.

No.	Revisions	Date	By
1	ISSUED FOR TENDER	02/03/06	SR

Date: 27-01-06 Scale: NTS

Designed By: SR/JW/AH Drawn By: JW/AH Checked By: SR

Seals:

McGOWAN RUSSELL
Client

CITY OF WINNIPEG
Project Title
WATERFRONT DRIVE STREETSCAPING
Sheet Title
DETAILS