


(TYPICAL SIGN PLATE DETAIL)
SIZES 24"/30"/36"

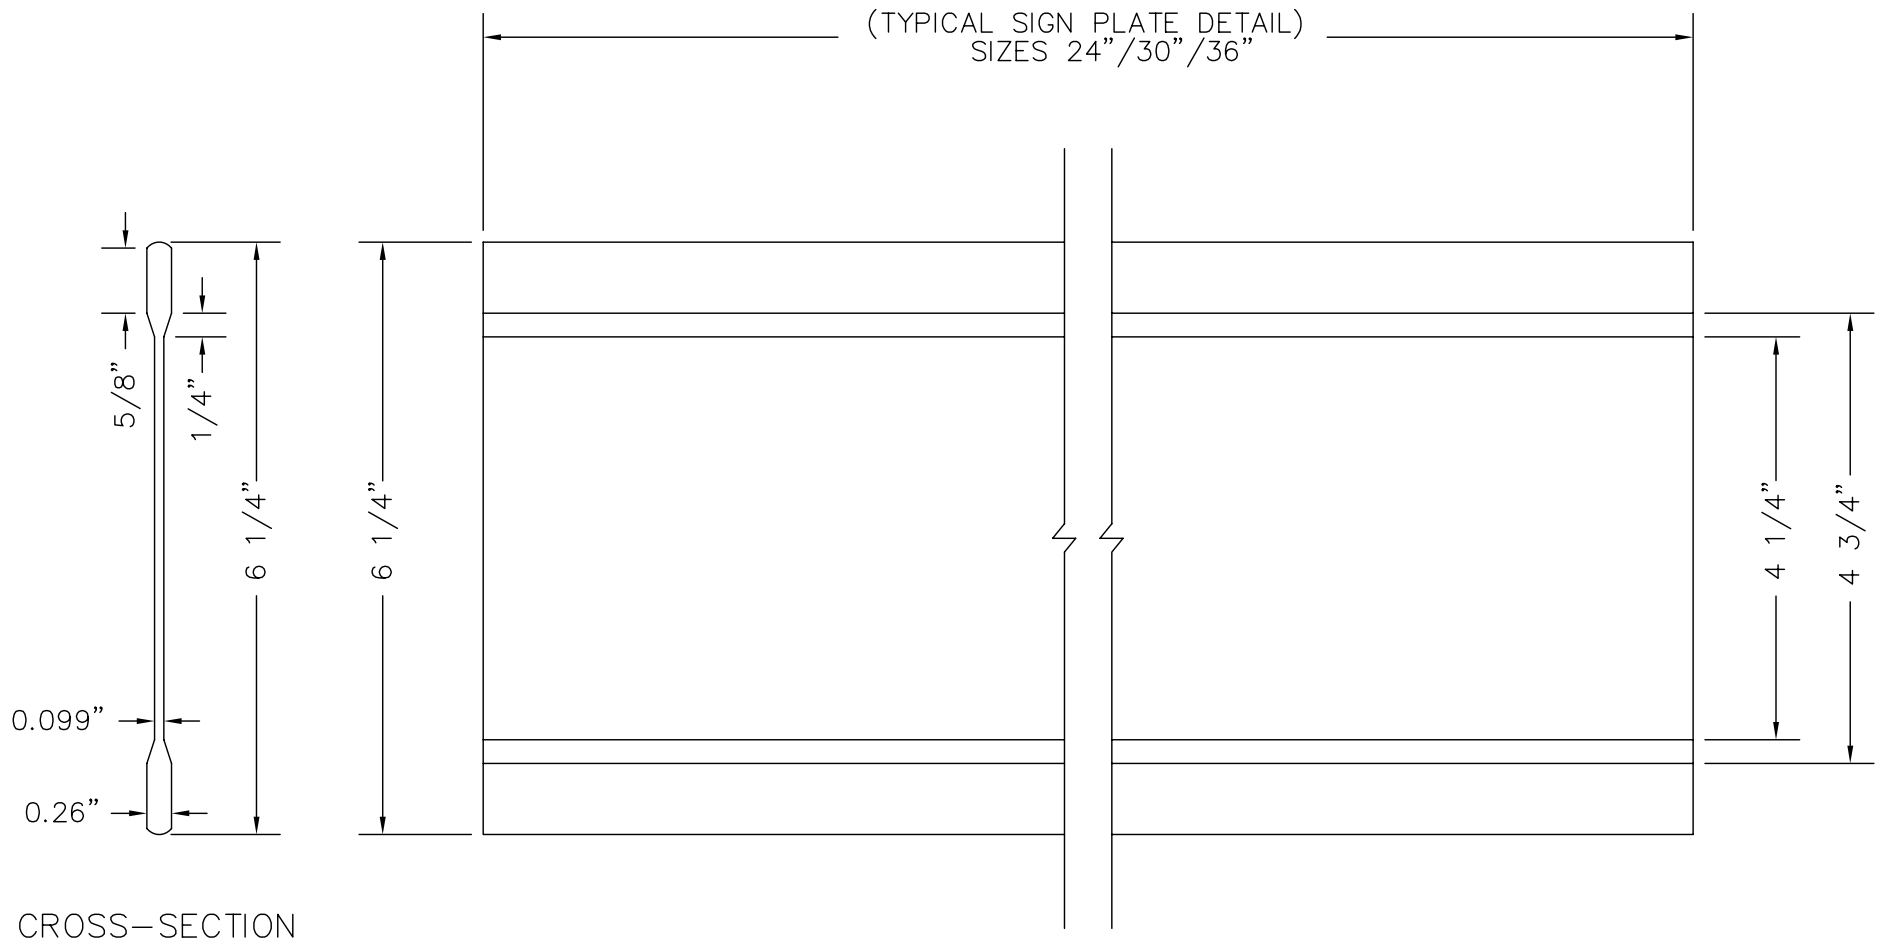

CROSS-SECTION

PLAN VIEW

		STREET SIGN BLADE		SCALE: N.T.S.
				DRAWING No. SNS2
DRAWN BY A.R.	DATE 92/03/27	DESIGN	DATE	CAD FILE. TSERVICE\SNS2
PRELIM CHK. t.w.h.	CHECK	APPROVED BY:	DATE	