




1 TYPICAL WOOD STEP SECTION
L8 Scale: 1:20

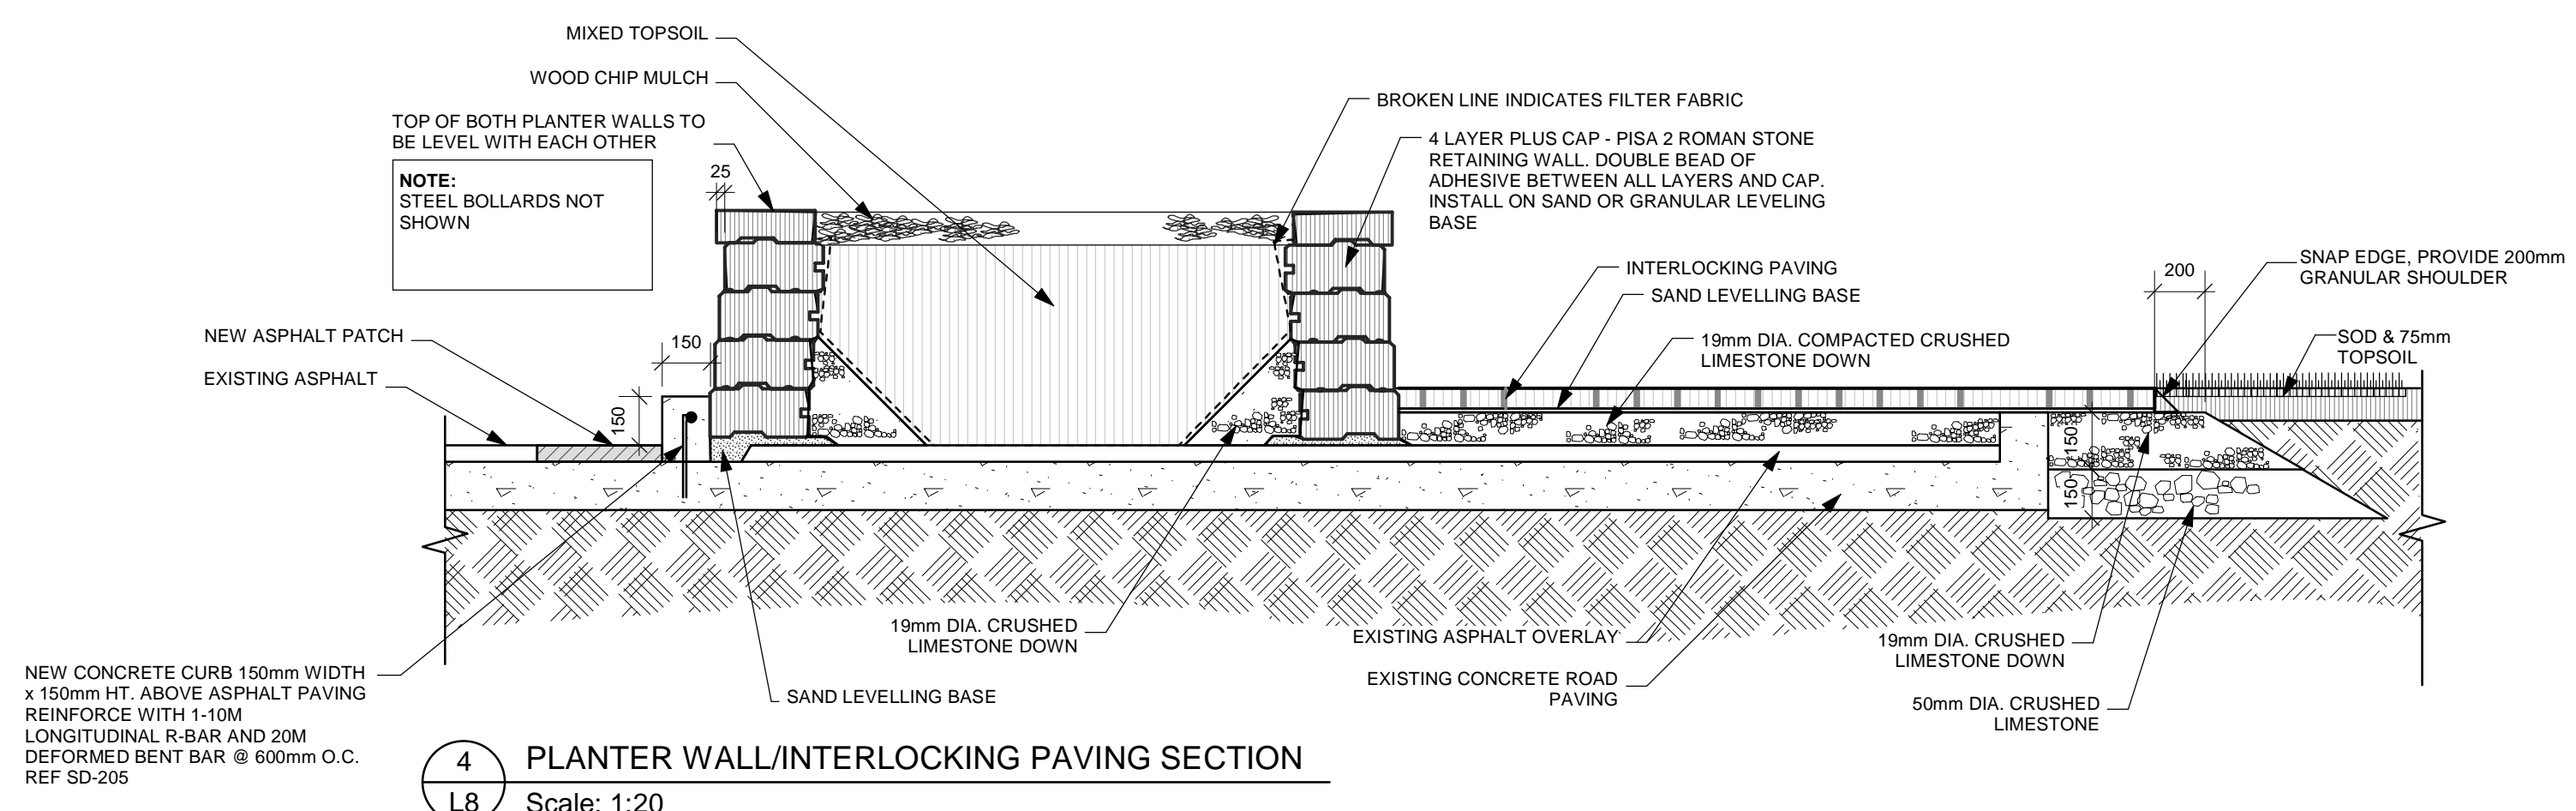


4 PLANTER WALL/INTERLOCKING PAVING SECTION
L8 Scale: 1:20

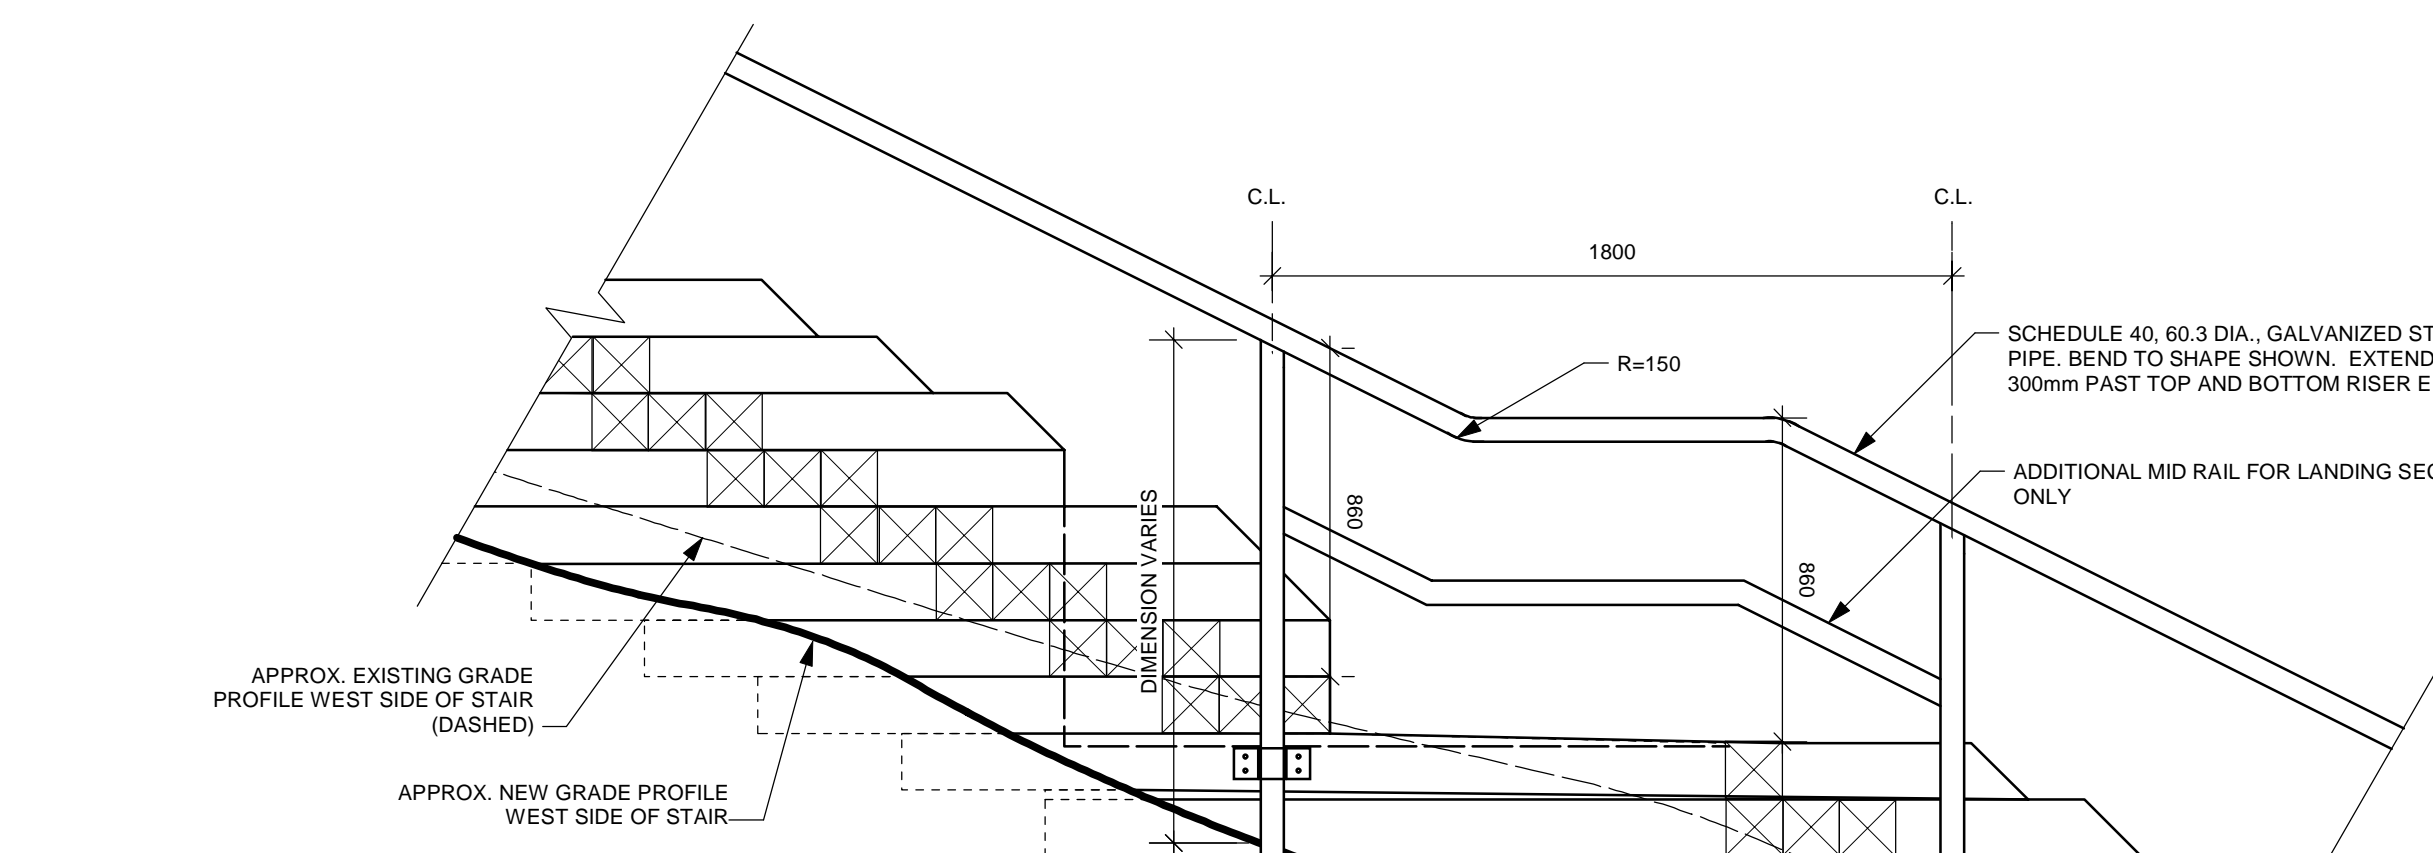


2 TYPICAL WOOD STEP WALL - SIDE ELEVATION
L8 Scale: 1:20

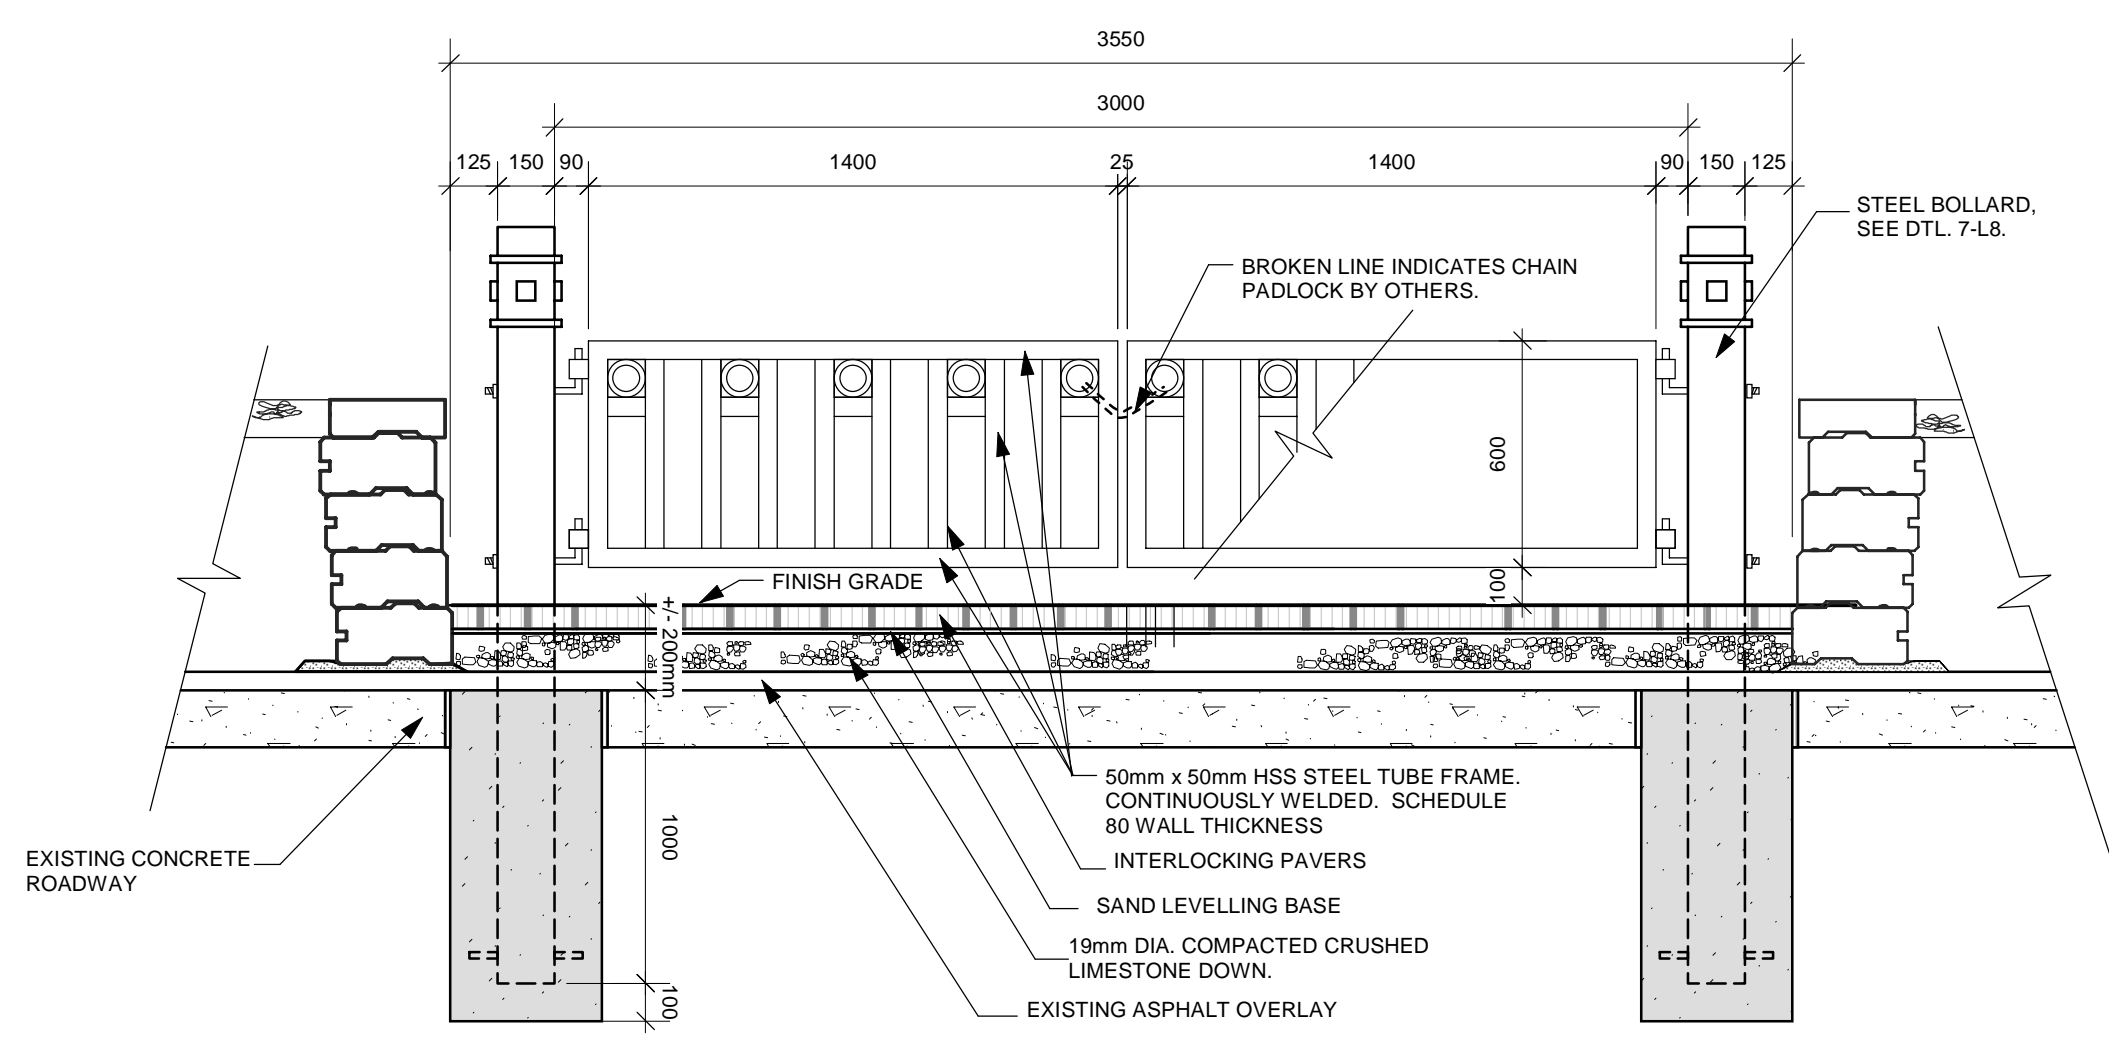


5 VEHICLE GATE ELEVATION
L8 Scale: 1:20

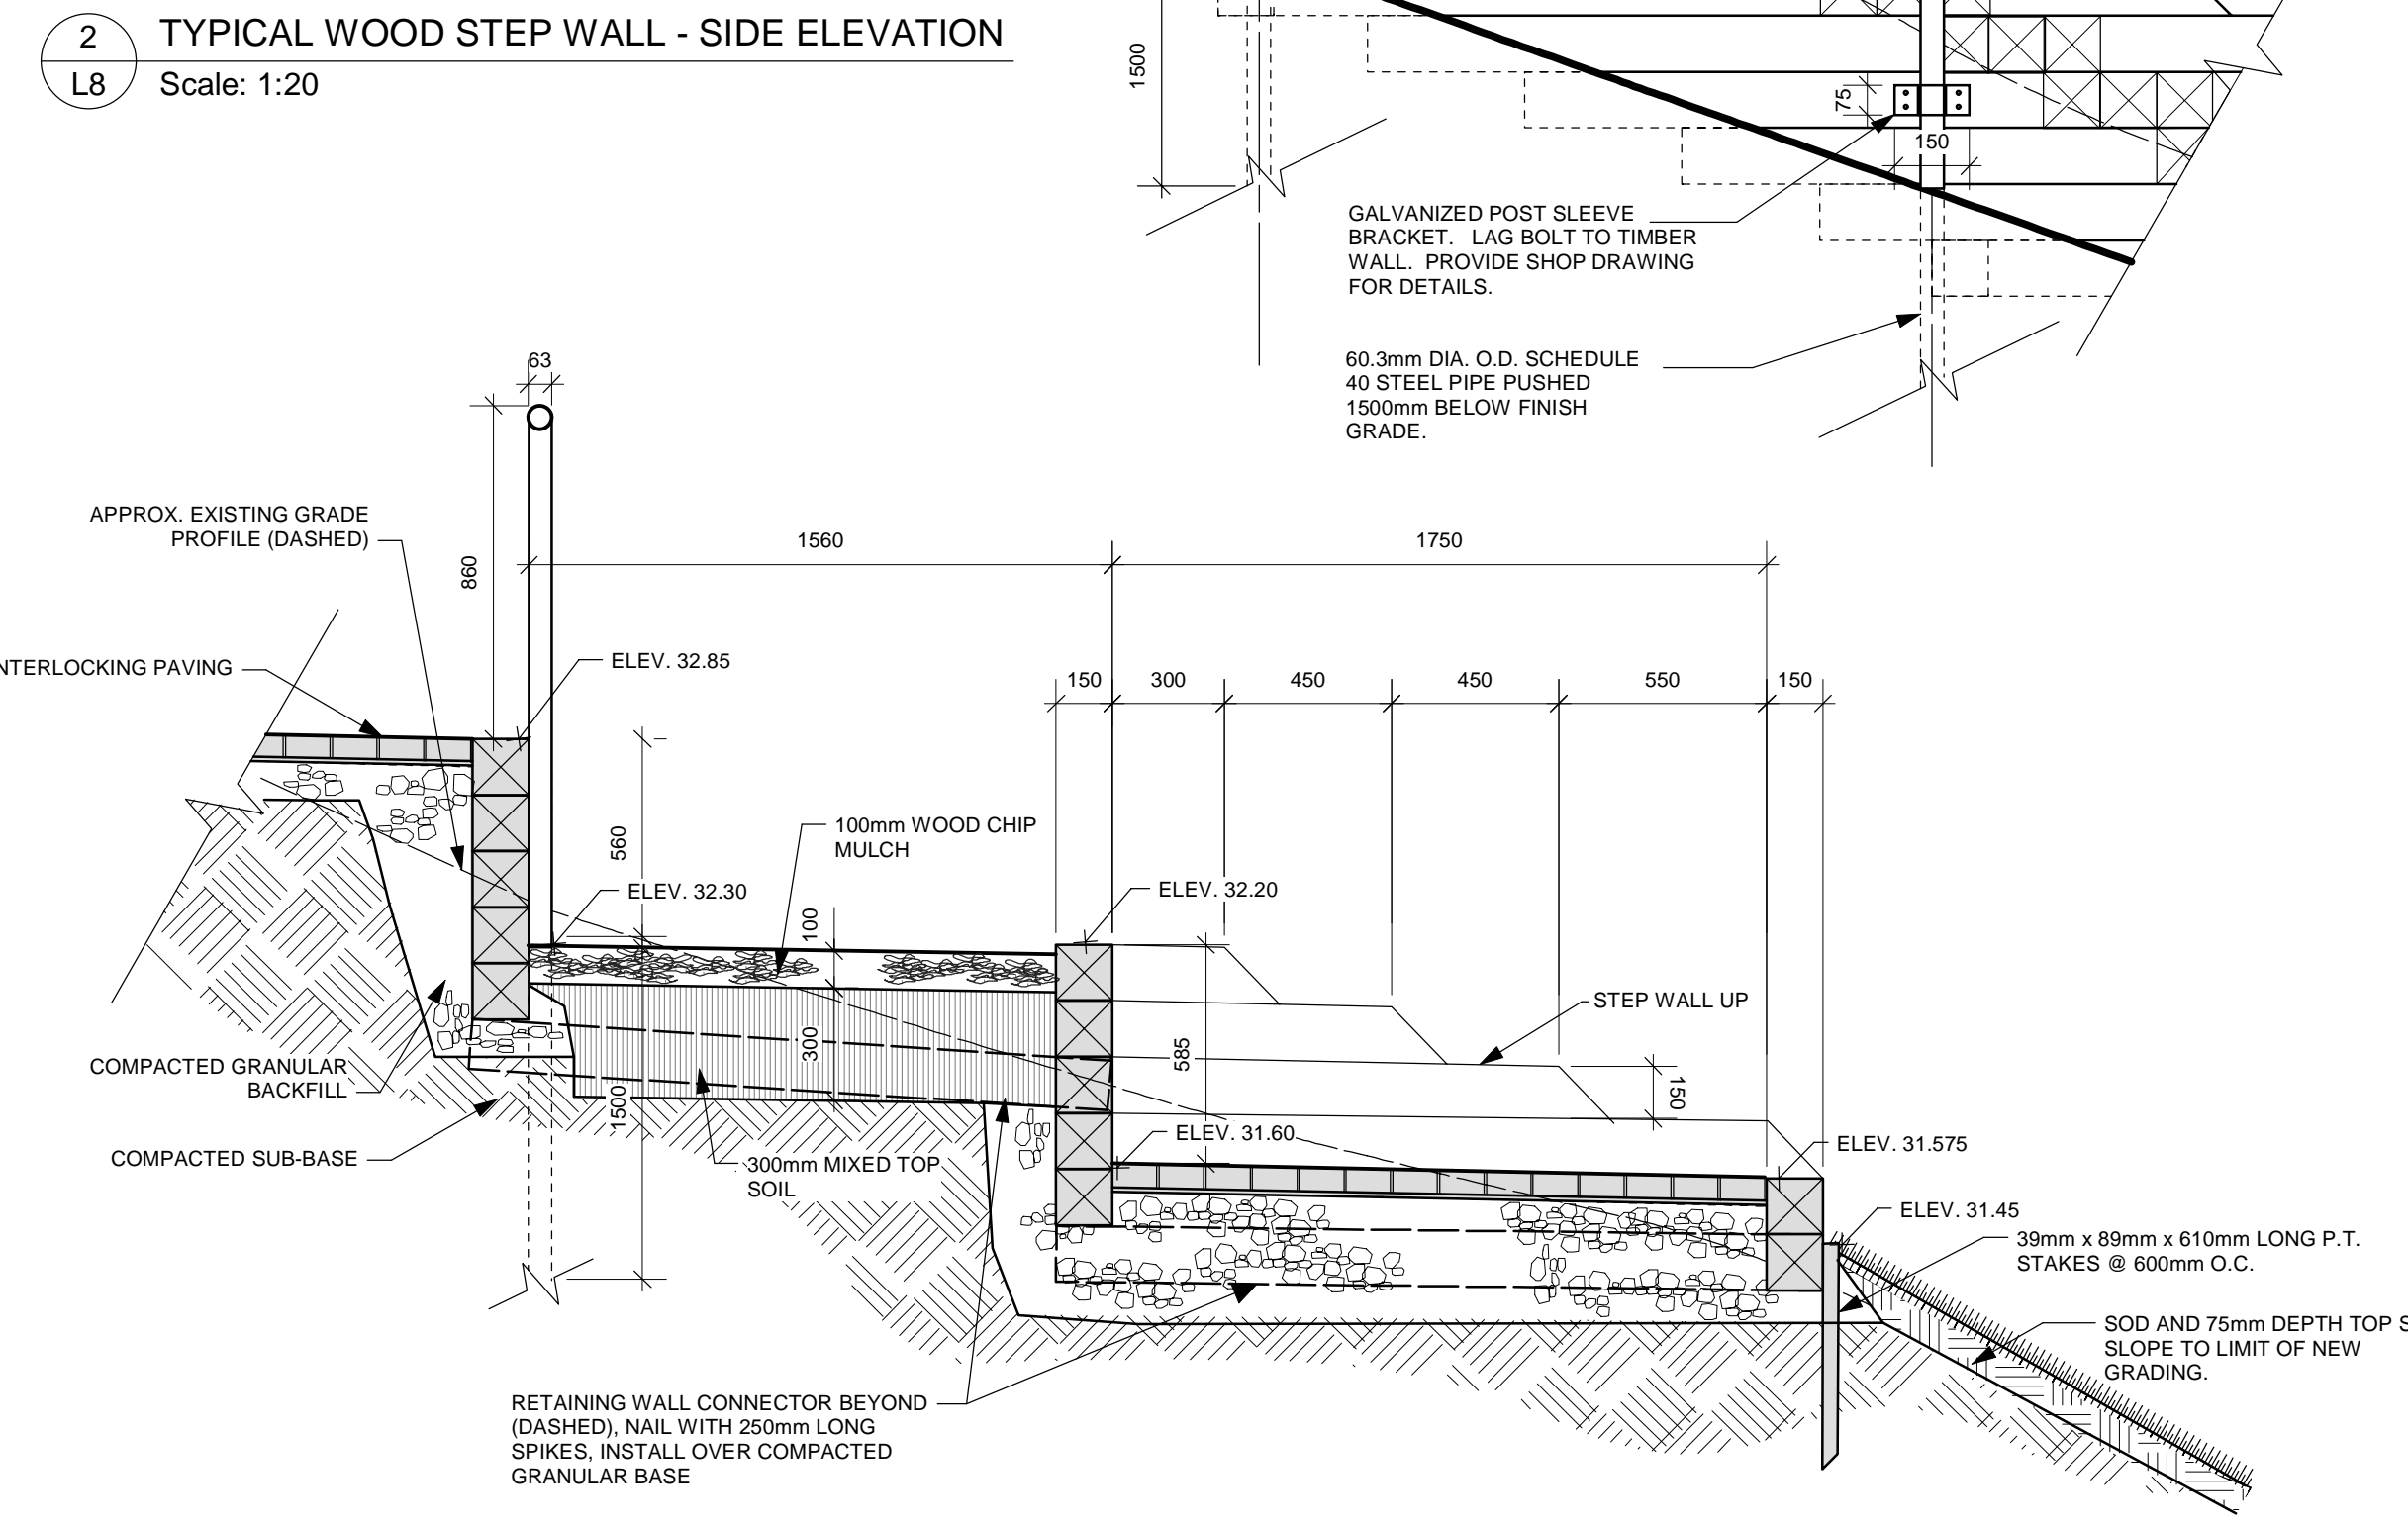

3 TYPICAL WOOD RETAINING WALL STEP SECTION
L8 Scale: 1:20

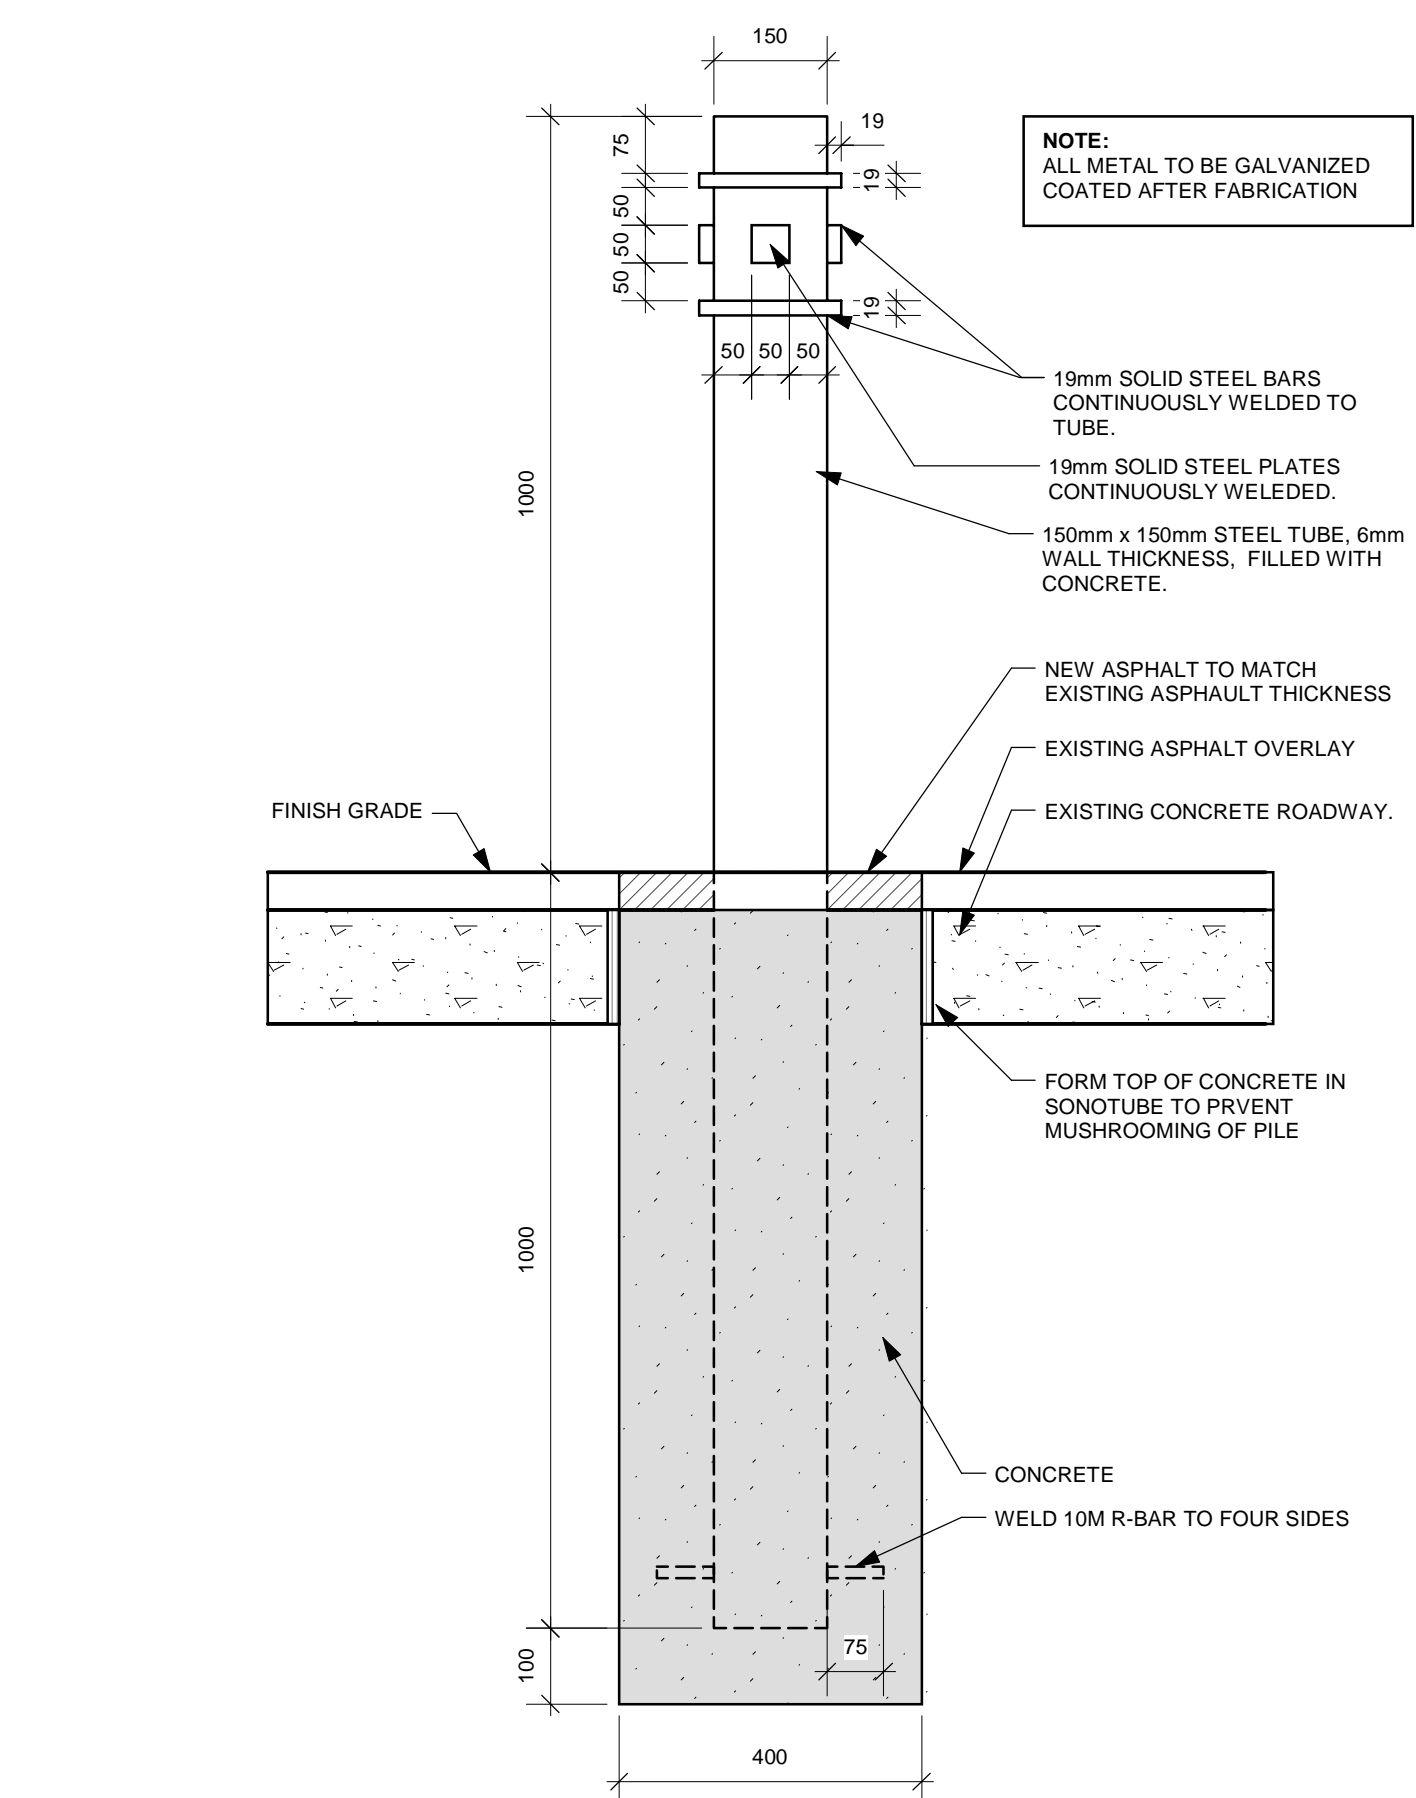


7 STEEL BOLLARD SECTION
L8 Scale: 1:10

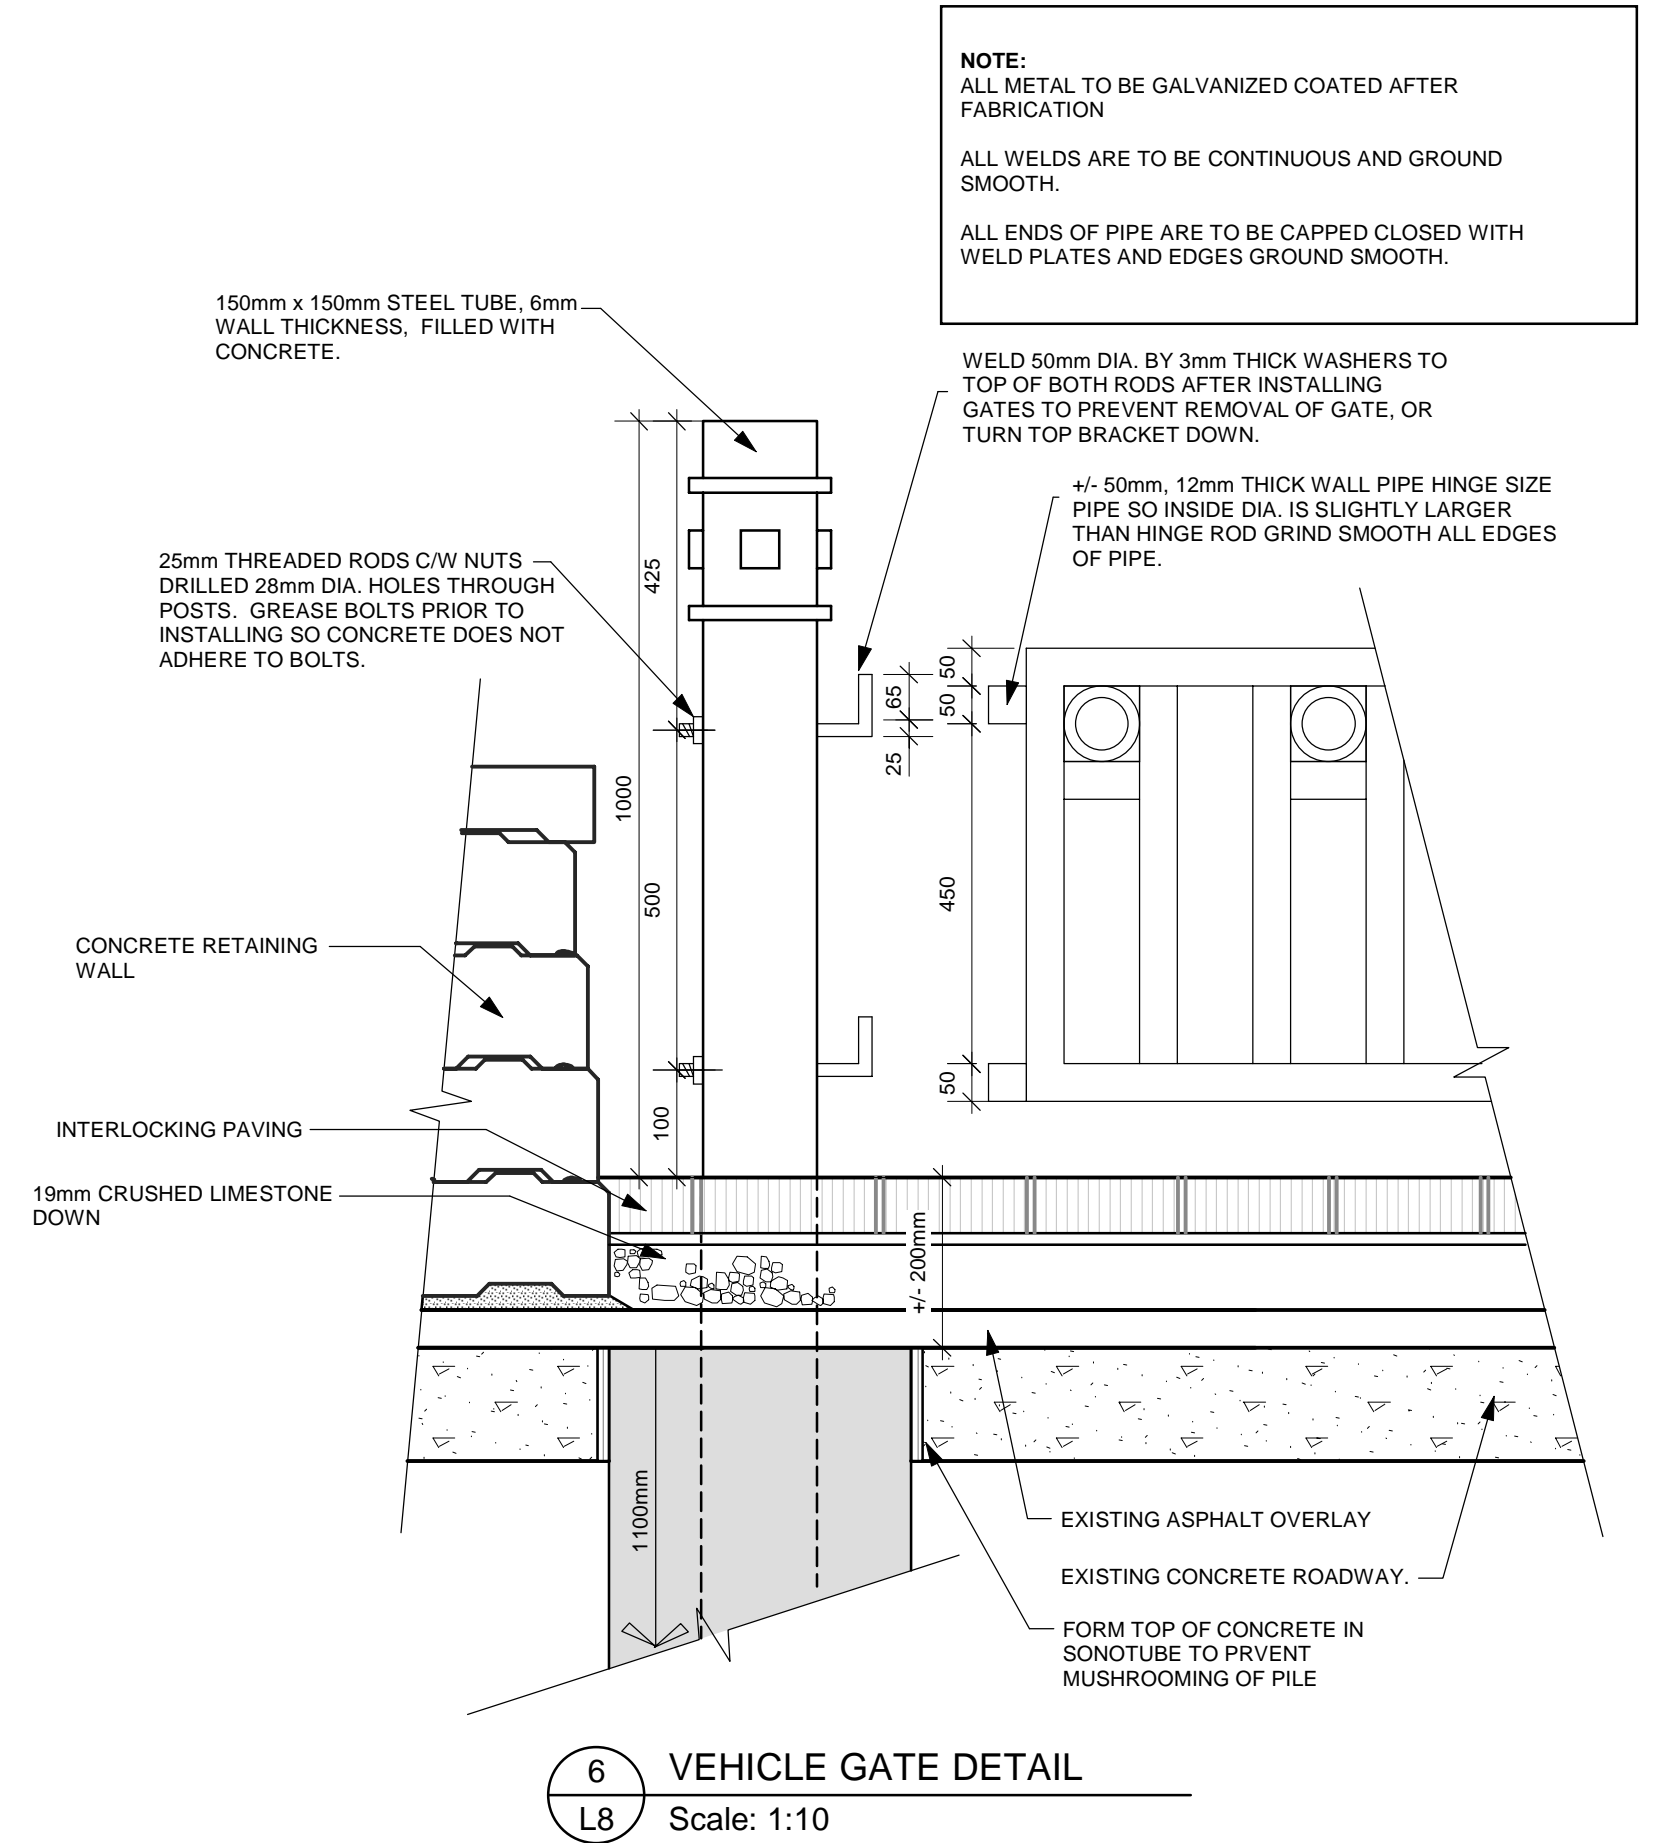

6 VEHICLE GATE DETAIL
L8 Scale: 1:10

RELEASED FOR CONSTRUCTION
MANAGER PARKS & OPEN SPACE DIVISION

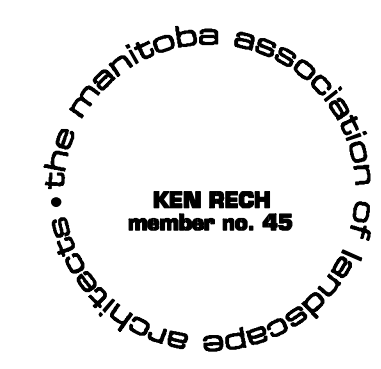

ISSUED FOR TENDER APRIL 4, 2006

PROJECT TITLE WILLIAM MARSHALL PARK 440 Dominion Street	NO.	REVISIONS	BY	DATE
	KEN RECH LANDSCAPE ARCHITECTS INC. 1480 Wellington Crescent Winnipeg Manitoba Fax 489-6852 RSN 0B3 Tel(204) 489-6616			
DRAWING TITLE STAIR SECTIONS/ ELEVATIONS AND MISC. DETAILS	DRAWN BY B.P.	SCALE AS NOTED	SHEET NO. L8	
	PRINT DATE APRIL 4/06	DATE JULY 15/05		
	FILE NO.	REVISION		