


LEGEND
 32.00 - EXISTING ELEV.
 32.00 - DESIGN ELEV.

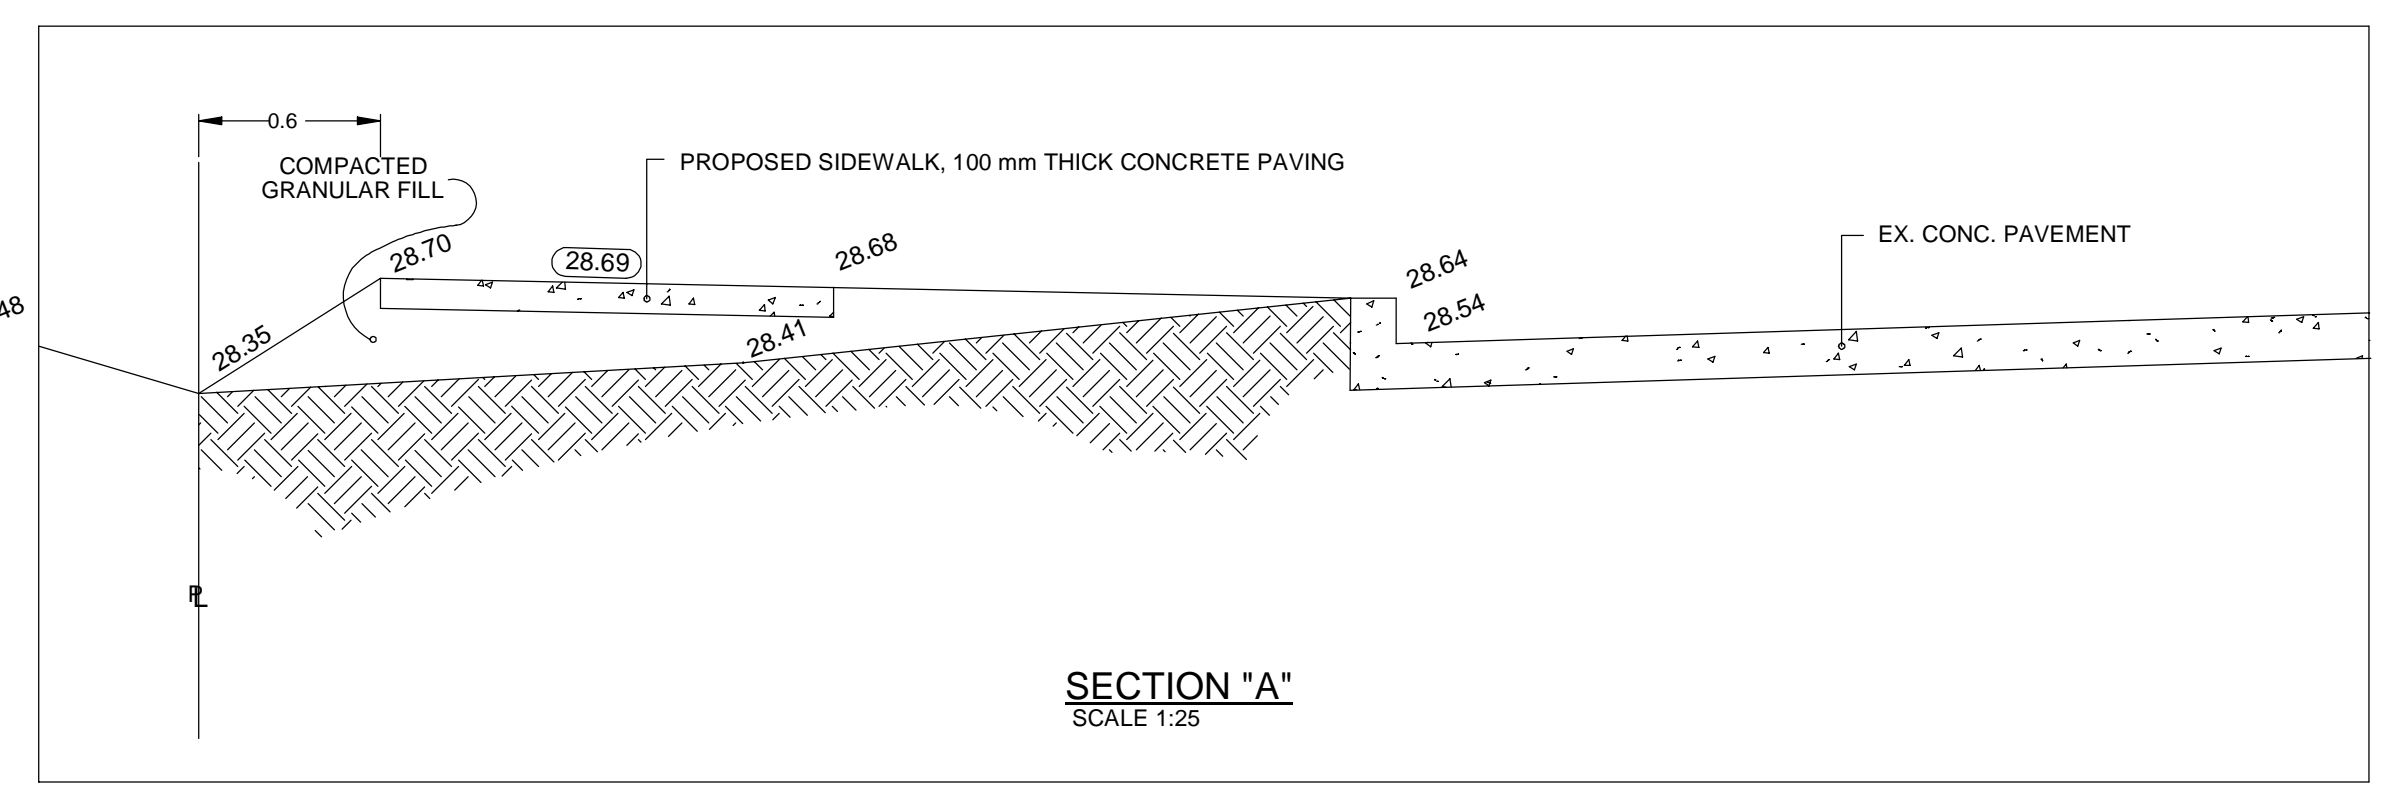

EXISTING	LEGEND - PLAN	PROPOSED	EXISTING	LEGEND - PLAN	PROPOSED	EXISTING	LEGEND - PROFILE	PROPOSED	No.	Revisions	Date	By
			200 WM	WATERMAIN	200 WM		WATERMAIN			B.M. ELEV.		
			○	HYDRANT	-○-		HYDRANT					
			⊗	VALVE	⊗		VALVE					
			300 LDS	LAND DRAINAGE SEWER	300 LDS		LAND DRAINAGE SEWER					
			300 WWS	WASTEWATER SEWER	300 WWS		WASTEWATER SEWER					
			○	MANHOLE	○		S & E PL ELEVS.					
			□	CATCH BASIN	□		N & W PL ELEVS.					
			▽	CURB INLET	▽		C.L. RIGHT-OF-WAY					
			→	DIRECTION OF FLOW	→							
			—	SURVEY BAR	—							
			■	GAS	■							
			—	M.T.S.	—							
			—	HYDRO	—							

G.A. PRATT & ASSOCIATES INC.
ENGINEERING CONSULTANTS

Designed By: G.A.P. Checked By: G.A.P.
 Drawn By: J.C. Approved By: G.A.P.

Scale: Horiz. 1:250, Vert. 1:50
 Released for Constr. Reference

ENGINEER'S SEAL
 PROVINCE OF MANITOBA
 G.A. PRATT
 08192005
 REGISTERED ENGINEER

CONSULTANT DRAWING NO. 05-100-17-01

THE CITY OF WINNIPEG
PUBLIC WORKS

FORREST AVENUE
ORD STREET TO SCOTIA STREET
CONSTRUCTION OF NORTH SIDEWALK

SHEET NO. C2