

NOTE: CHAINAGES SHOWN ARE ALONG S. P. OF DUGALD RD.

DUGALD ROAD

SEWER SERVICE INFORMATION			
ADDRESS	SIZE	R DIST	JUNCTION TIE
2120 DUGALD RD		123.57 E OF WL	
COMMERCIAL		18.32 E 1ST MH E PLESSIS	
2124 DUGALD RD			
RESIDENTIAL		NO SERVICE	
2126 DUGALD RD			
RESIDENTIAL		21.65 E 2ND MH E PLESSIS	


SEWER JUNCTION INFORMATION *			
SEWER ID S-MA40011706			
DISTANCE FROM MH ID S-MH40010604			
129.30 W	150#	SOUTH	2126 DUGALD

* INFORMATION FROM SEWER VIDEO INSPECTION

FOR CONSTRUCTION NOTES
SEE DRAWING 05761

METRIC
WHOLE NUMBERS INDICATE MILLIMETRES
DECIMALIZED NUMBERS INDICATE METRES

WARNING
IF POWER EQUIPMENT OR EXPLOSIVES ARE TO BE USED FOR EXCAVATION ON THIS PROJECT THE CONTRACTOR
1) NOTIFY THE GAS COMPANY OF THE PROPOSED LOCATION OF EXCAVATION.
2) TAKE PRECAUTION TO AVOID DAMAGE TO GAS COMPANY INSTALLATIONS.
SEE PROVINCIAL REGULATION 210/72 FOR DETAILS

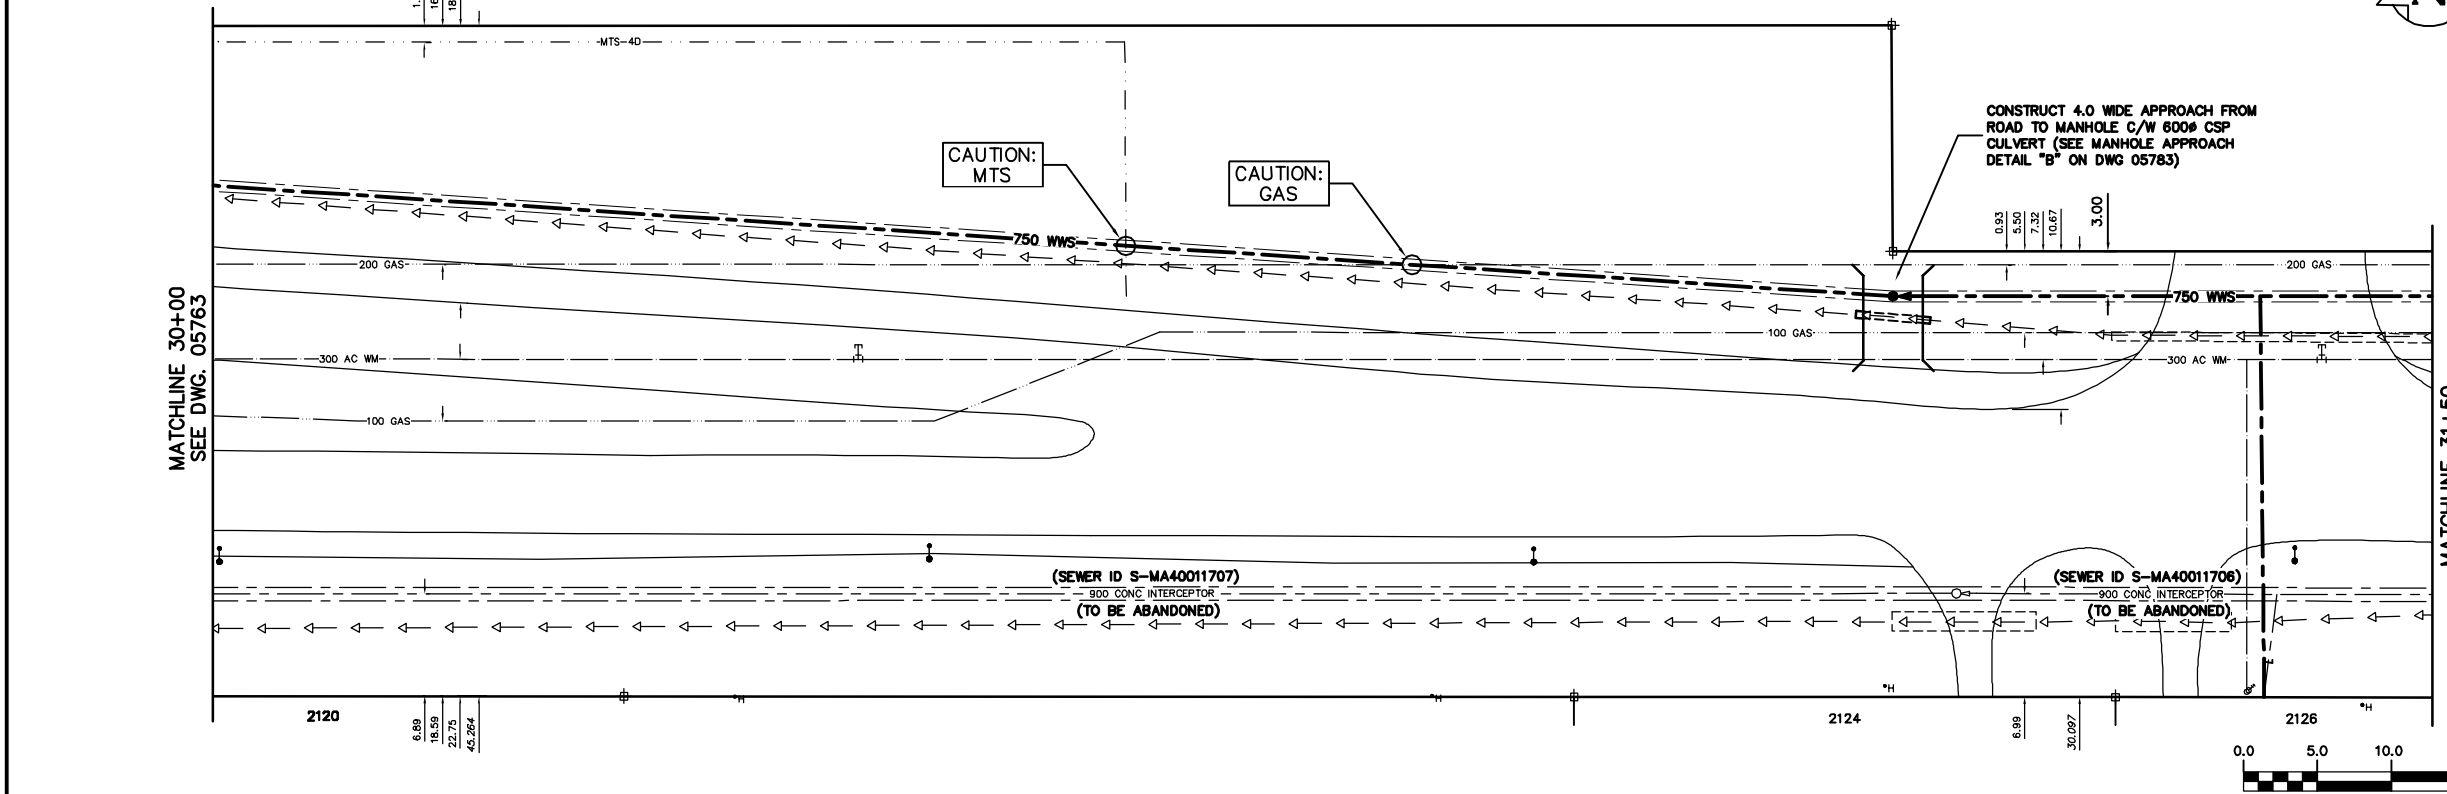

200 WM	WATERMAIN	200 WM	SL, HYDRO	150 WM	WATERMAIN	150 WM
+	HYDRANT	+	MTS	+	HYDRANT	+
⊙	VALVE	⊙	TRAFFIC SIGNALS	+	VALVE	+
525 LDS	LAND DRAINAGE SEWER	525 LDS	GAS	50 GAS	300 LDS	LAND DRAINAGE SEWER
375 WWS	WASTEWATER SEWER	375 WWS	SURVEY BAR	250 WWS	250 WWS	WASTEWATER SEWER
○	MANHOLE	●	FENCE	⊕	⊕	PROFILE
□	CATCH BASIN	■	POLE - HYDRO, MTS	⊕	⊕	GROUND ABOVE PIPE
▽	CURB INLET	▽	CURB STOP	⊕	⊕	⊕
+	JUNCTIONS	+	GUY ANCHOR	⊕	⊕	⊕
⊕	CULVERT	⊕	LIGHT STANDARD	⊕	⊕	⊕
⊕	ANODE	⊕	TREE	⊕	⊕	⊕
EXISTING	LEGEND-PLAN	PROPOSED	EXISTING	LEGEND-PLAN	PROPOSED	EXISTING
---	LEGEND-PROFILE	---	---	---	---	---

LOCATION APPROVED
UNDERGROUND STRUCTURES

NOTE:
LOCATION OF UNDERGROUND STRUCTURES AS SHOWN ARE BASED ON THE BEST INFORMATION AVAILABLE BUT NO GUARANTEE IS GIVEN THAT ALL EXISTING UTILITIES ARE SHOWN OR THAT THE GIVEN LOCATIONS ARE EXACT. CONFIRMATION OF EXISTENCE AND EXACT LOCATION OF ALL SERVICES MUST BE OBTAINED FROM THE INDIVIDUAL UTILITIES BEFORE PROCEEDING WITH CONSTRUCTION.

NO.	REVISIONS	DATE	BY

CITY OF WINNIPEG
WATER AND WASTE
ENGINEERING DIVISION

DESIGNED BY: SC
DRAWN BY: CJH
HOR. SCALE: 1:250
VERTICAL: 1:50
DATE: 2006 02 16

CHECKED BY: TW/KZ
APPROVED BY: KZ
RELEASED FOR CONSTRUCTION

ENGINEER'S SEAL
ORIGINAL SIGNED
BY S.R.J.
COURNOYER
06/02/16

THE CITY OF WINNIPEG
WATER AND WASTE DEPARTMENT

DUGALD SECONDARY
SEWER REPLACEMENT
DUGALD ROAD
252 E OF E P PLESSIS ROAD TO
271 W OF W BATES AVENUE

SHEET 13 OF 24
CITY DRAWING NUMBER
05764