


NOTE: CHAINAGES SHOWN ARE ALONG E. P. OF STRATHCONA ST.

STRATHCONA STREET

FOR SERVICE INFORMATION
SEE DRAWING D-8983


FOR CONSTRUCTION NOTES
SEE DRAWING D-8983

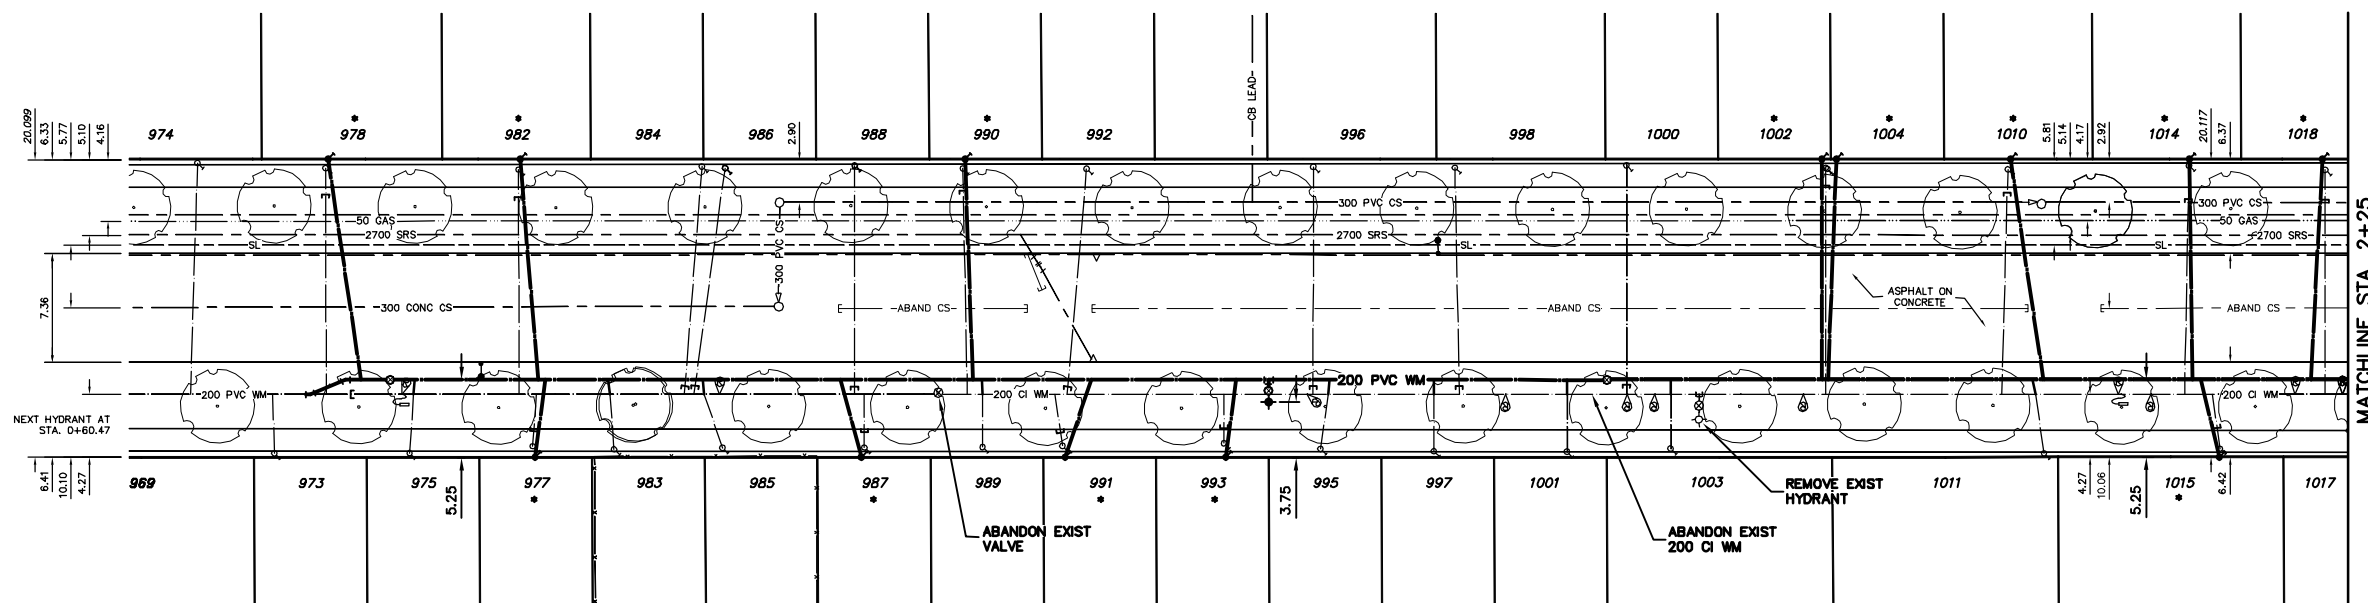

MATCHLINE STA. 2+25
SEE DWG. D-8983

METRIC
WHOLE NUMBERS INDICATE MILLIMETRES
DECIMALIZED NUMBERS INDICATE METRES
NOTE: ALL VALVES TO BE INSTALLED
COUNTERCLOCKWISE TO CLOSE

WARNING
IF POWER EQUIPMENT OR EXPLOSIVES ARE TO BE USED FOR EXCAVATION ON THIS PROJECT THE CONTRACTOR MUST:
1) NOTIFY THE GAS COMPANY OF THE PROPOSED LOCATION OF EXCAVATION.
2) TAKE PRECAUTION TO AVOID DAMAGE TO GAS COMPANY INSTALLATIONS.
SEE PROVINCIAL REGULATION 210/72 FOR DETAILS

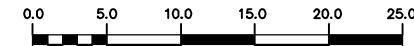

EXISTING	LEGEND-PLAN	PROPOSED	EXISTING	LEGEND-PLAN	PROPOSED	EXISTING	LEGEND-PROFILE	PROPOSED
200 WM	WATERMAIN	200 WM	SL, HYDRO	150 WM	WATERMAIN	150 WM	LOCATION APPROVED	B.M. ELEV.
⊕	HYDRANT	⊕	MTS	⊕	HYDRANT	⊕	UNDERGROUND STRUCTURES	FIELD BOOK #:
⊙	VALVE	⊙	TRAFFIC SIGNALS	⊙	VALVE	⊙	POSTED TO LBS	
525 LDS	LAND DRAINAGE SEWER	525 LDS	GAS	50 GAS	300 LDS	300 LDS	DESIGNED BY	NC
375 WWS	WASTEWATER SEWER	375 WWS	SURVEY BAR	250 WWS	250 WWS	250 WWS	DRAWN BY	CJH
○	MANHOLE	○	FENCE	⊗	⊗	⊗	HOR. SCALE	1:250
□	CATCH BASIN	□	POLE - HYDRO, MTS	⊗	⊗	⊗	VERTICAL SCALE	1:50
▽	CURB INLET	▽	CURB STOP	⊗	⊗	⊗	RELEASED FOR CONSTRUCTION	
◁	REDUCER	◁	GUY ANCHOR	⊗	⊗	⊗	DATE	2001 05 22
X	COUPLING	X	LIGHT STANDARD	⊗	⊗	⊗	NO. REVISIONS	
⊕	ANODE	⊕	TREE	⊗	⊗	⊗	DATE	

<p>NOTE: LOCATION OF UNDERGROUND STRUCTURES AS SHOWN ARE BASED ON THE BEST INFORMATION AVAILABLE BUT NO GUARANTEE IS GIVEN THAT THE GIVEN LOCATIONS ARE EXACT. CONFIRMATION OF EXISTENCE AND EXACT LOCATION OF ALL SERVICES MUST BE OBTAINED FROM THE INDIVIDUAL UTILITIES BEFORE PROCEEDING WITH CONSTRUCTION.</p>	<p>SUPV. U/G STRUCTURES COMMITTEE</p> <p>DATE</p>
---	---

CITY OF WINNIPEG
WATER AND WASTE
ENGINEERING DIVISION

DESIGNED BY: NC
CHECKED BY: TW
DRAWN BY: CJH
APPROVED BY: KZ

HOR. SCALE: 1:250
VERTICAL SCALE: 1:50

RELEASED FOR CONSTRUCTION

DATE: 2001 05 22

ENGINEER'S SEAL
ORIGINAL SIGNED BY K.R. ZUREK
06/05/02

THE CITY OF WINNIPEG
WATER AND WASTE DEPARTMENT

2005 WATERMAIN RENEWALS

STRATHCONA STREET
72 S OF S R ELLICE AVENUE TO
220 S OF S R ELLICE AVENUE

SHEET 7 OF 8
CITY DRAWING NUMBER
D-8982

BID OPPORTUNITY: 166-2006
FILENAME: Strathcona.dwg
PLOT DATE: 2006 05 02