


## TYPICAL CROSS-SECTION

- SCOPE OF WORK – MISCELLANEOUS CURB RENEWALS  
 – MISCELLANEOUS SLAB RENEWALS  
 – MILL EXISTING ASPHALT  
 – PLACE ASPHALT OVERLAY

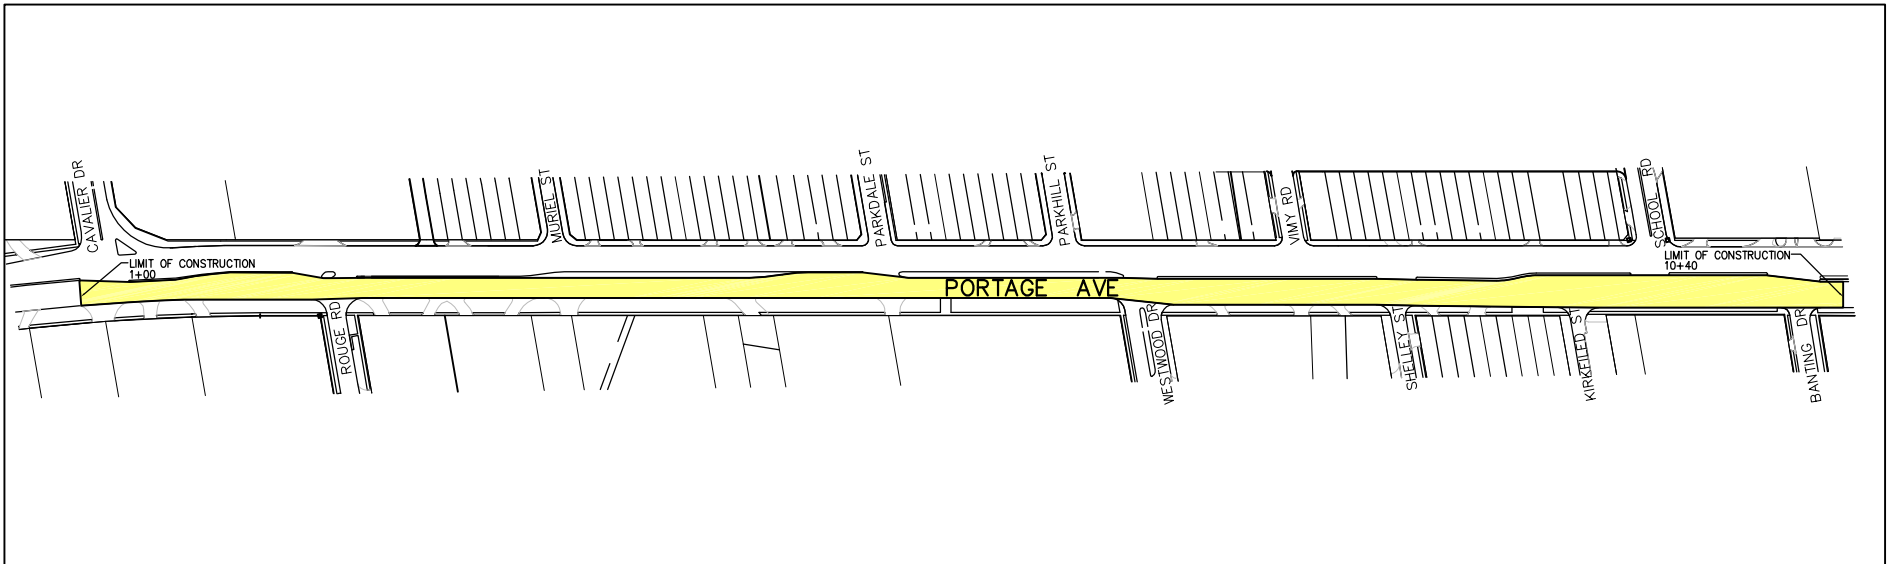

SCALE: NTS

**NDLEA**™ Engineers & Planners Inc.  
 Suite 111-93 Lombard Avenue Winnipeg, Manitoba R3B 3B1  
 Phone ( 204 ) 943-3178 Facsimile ( 204 ) 943-4948

CITY OF WINNIPEG  
 2006 REGIONAL STREETS MINOR ASPHALT REHABILITATION  
 PORTAGE AVENUE EASTBOUND  
 CAVALIER DRIVE TO BANTING DRIVE

DRAWN BY:  
KG

DATE:  
FEB.28.06

AutoCadd NO#  
41580-SK-02