



P:\41500 - 41599\41580 2006 Public Works Dept Mill and Fill Program\Drawings\ND_Lea\Bid Opportunity Sketches\41580-SK-001.dwg -tab: Layout1

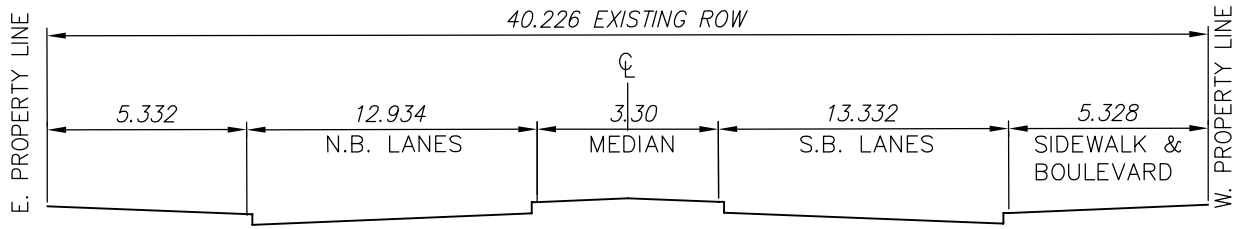

TYPICAL CROSS-SECTION

- SCOPE OF WORK – MISCELLANEOUS CURB RENEWALS
 – MISCELLANEOUS SLAB RENEWALS
 – MILL EXISTING ASPHALT
 – PLACE ASPHALT OVERLAY

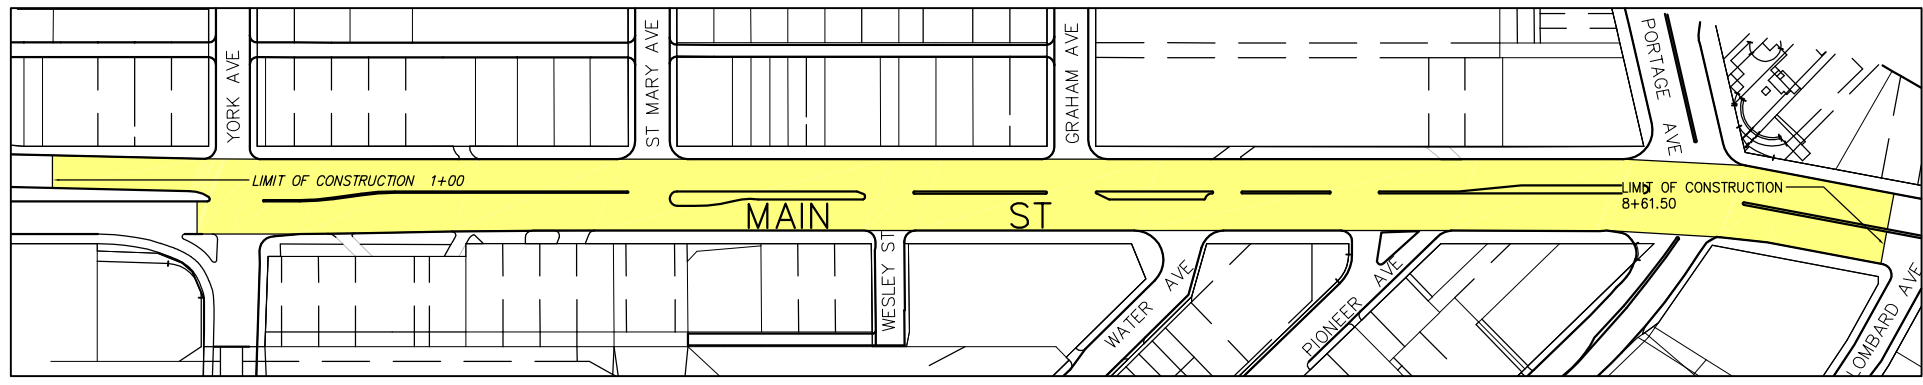

SCALE: NTS

NDLEA™ Inc.
 Suite 111-93 Lombard Avenue Winnipeg, Manitoba R3B 3B1
 Phone (204) 943-3178 Facsimile (204) 943-4948

CITY OF WINNIPEG
 2006 REGIONAL STREETS MINOR ASPHALT REHABILITATION
MAIN STREET
 YORK AVENUE TO LOMBARD AVENUE

DRAWN BY: KG	DATE: FEB.28.06	AutoCadd NO# 41580_SK_01
-----------------	--------------------	-----------------------------