


TYPICAL CROSS-SECTION

- SCOPE OF WORK – CURB RENEWAL
 – MISCELLANEOUS SLAB RENEWALS
 – PLACE ASPHALT OVERLAY

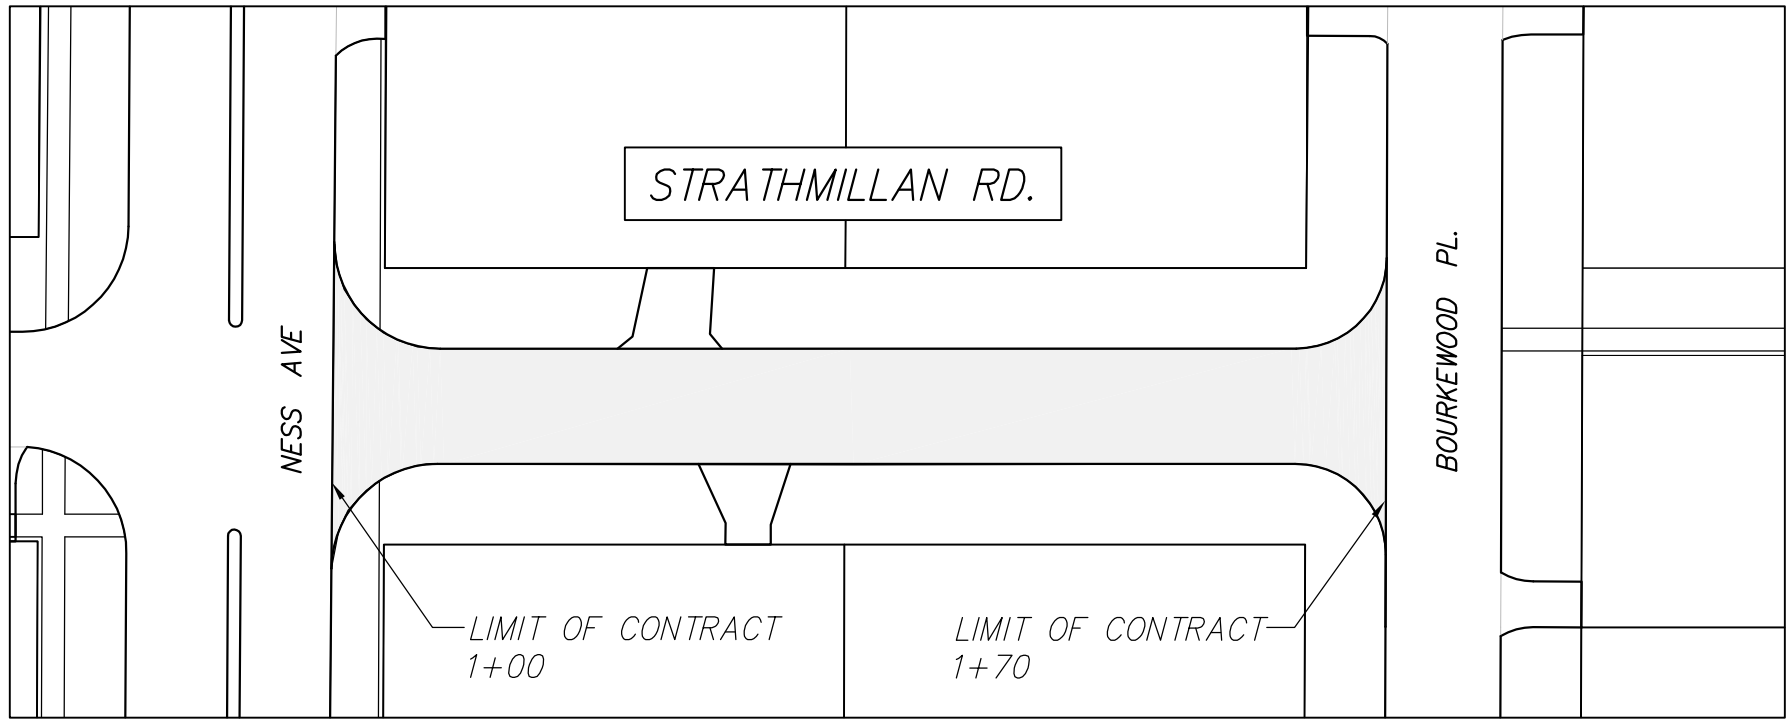

PLAN

NOTE:
 These design documents are prepared solely for the use by the party with whom the design professional has entered into a contract and there are no representations of any kind made by the design professional to any party with whom the design professional has not entered into a contract.

NOLEA Inc.

Suite 111-93 Lombard Avenue Winnipeg, Manitoba R3B 3B1
 Phone { 204 } 943-3178 Facsimile { 204 } 943-4948

CITY OF WINNIPEG – 2006 RESIDENTIAL STREET RENEWAL PROGRAM
 MAJOR REHABILITATION
 STRATHMILLAN ROAD
 NESS AVENUE TO BOURKEWOOD PLACE

SCALE: NTS

DATE: JAN. 2006

DRAWING #: 41555-SK-004