


B SIZE 11" x 17" (279mm x 432mm)

PLOT: 06/04/13 12:05:39 PM

UMA FILE NAME: 0265-380-00\_01-C-1001\_RX.dwg Saved By: kberard

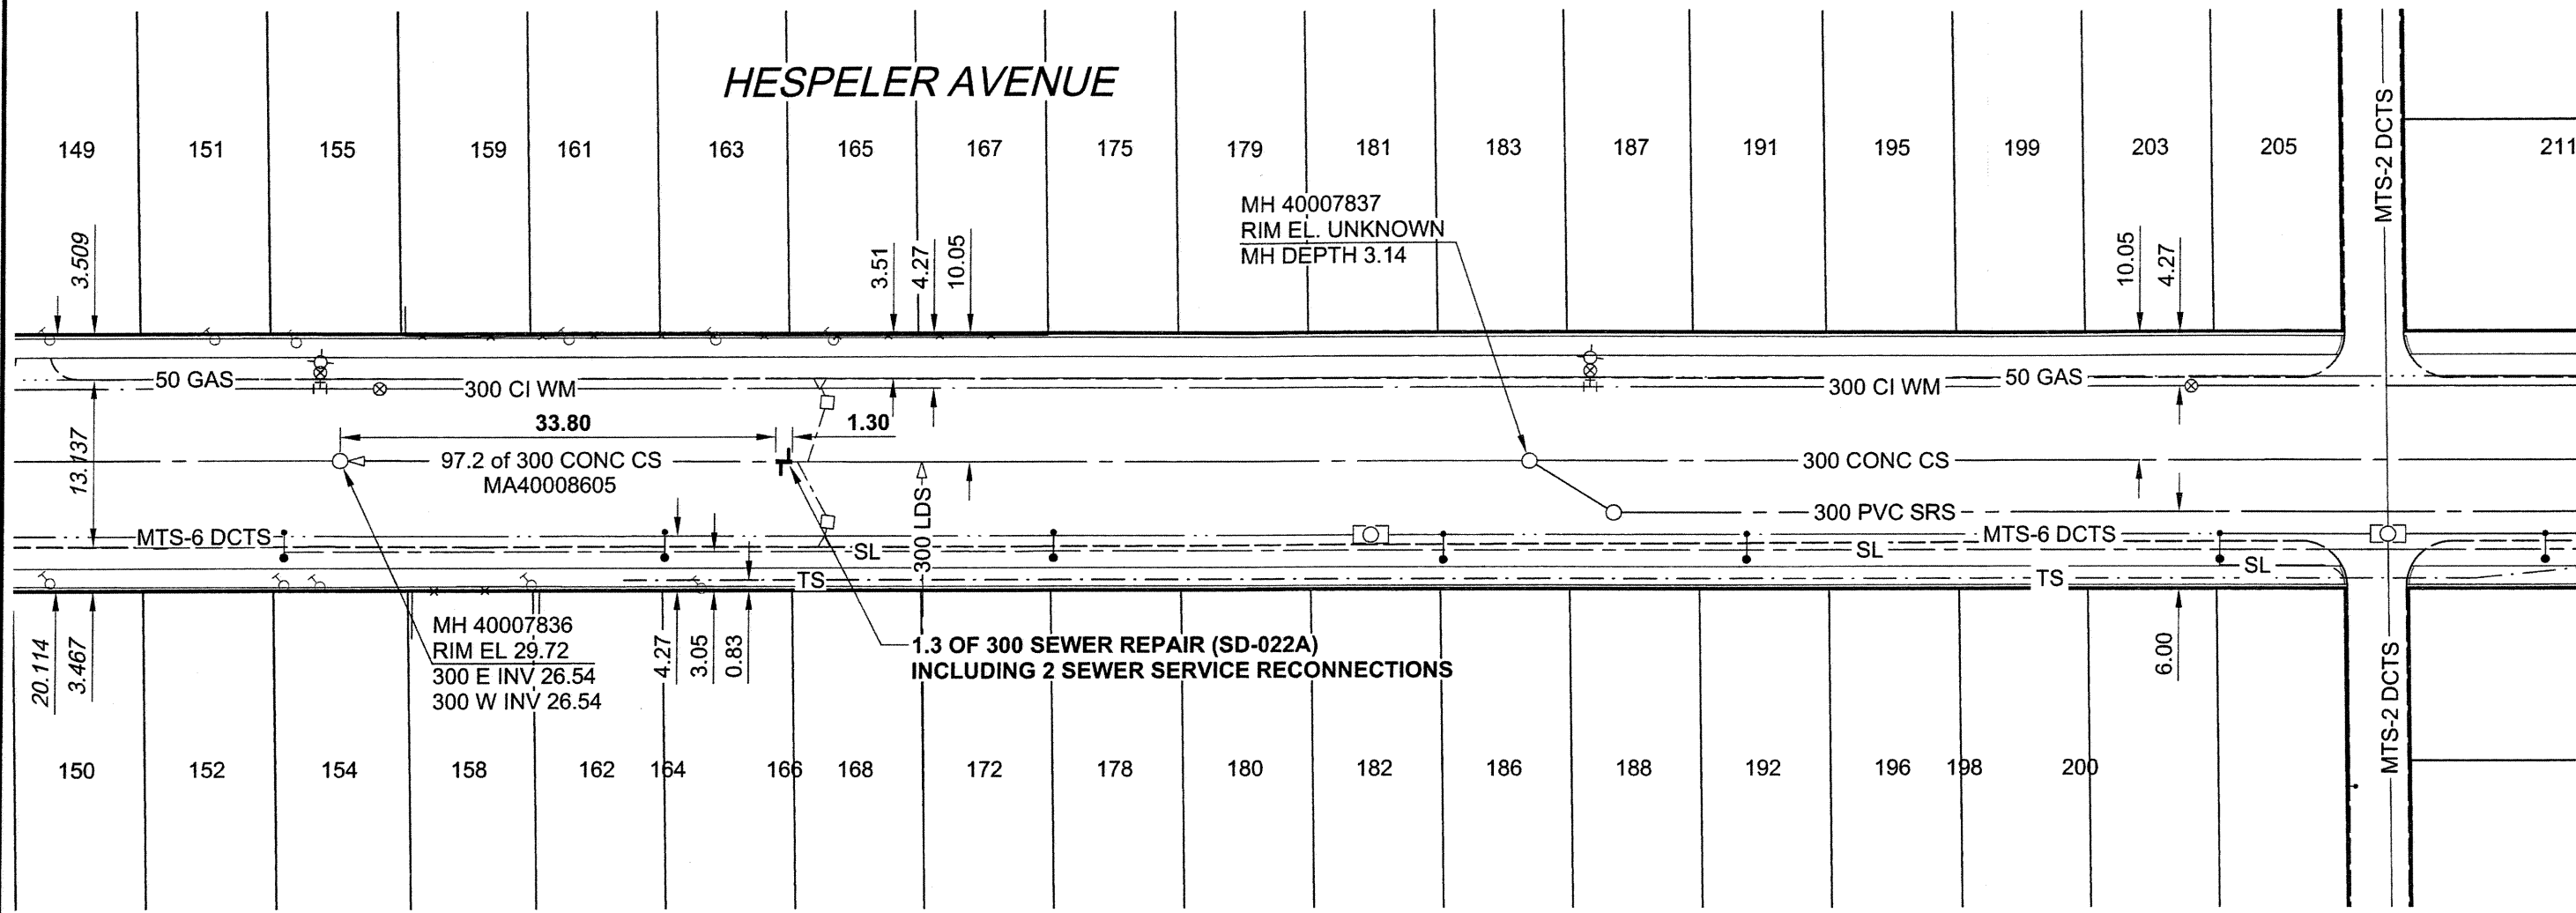


### WARNING

IF POWER EQUIPMENT OR EXPLOSIVES ARE TO BE USED FOR EXCAVATION ON THIS PROJECT, THE CONTRACTOR MUST:

- 1) NOTIFY THE GAS COMPANY OF THE PROPOSED LOCATION OF EXCAVATION.
- 2) TAKE PRECAUTION TO AVOID DAMAGE TO GAS COMPANY INSTALLATIONS.

SEE PROVINCIAL REGULATION 140/92 FOR DETAILS

**METRIC**  
WHOLE NUMBERS INDICATE MILLIMETRES  
DECIMALIZED NUMBERS INDICATE METRES

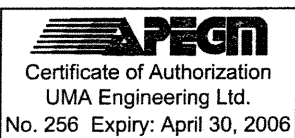

BID OPPORTUNITY NO. 182-2006

#### LOCATION APPROVED UNDERGROUND STRUCTURES

BM 26-030 ELEV 231.995m			
SUPR. U/G STRUCTURES COMMITTEE	DATE		
NOTE: LOCATION OF UNDERGROUND STRUCTURES AS SHOWN ARE BASED ON THE BEST INFORMATION AVAILABLE. BUT NO GUARANTEE IS GIVEN THAT ALL EXISTING UTILITIES ARE SHOWN OR THAT THE GIVEN LOCATIONS ARE EXACT. CONFIRMATION OF EXISTENCE AND EXACT LOCATION OF ALL SERVICES MUST BE OBTAINED FROM THE INDIVIDUAL UTILITIES BEFORE PROCEEDING WITH CONSTRUCTION.			
0	ISSUED FOR CONSTRUCTION	06/04/13	KMB
NO.	REVISIONS	YY/MM/DD	BY

<b>UMA   AECOM</b>	
<small>© 2006 UMA ENGINEERING LTD. ALL RIGHTS RESERVED.</small>	
DESIGNED BY MJR	CHECKED BY <i>Amend L. Delaur</i>
DRAWN BY KMB	APPROVED BY <i>CC</i>
HOR. SCALE 1:500	RELEASED FOR CONSTRUCTION
VERT. SCALE	
DATE	DATE

PROFESSIONAL'S SEAL

CONSULTANT DRAWING NO. 06  
0265-380-00

**THE CITY OF WINNIPEG**

**WATER AND WASTE DEPARTMENT**

**HESPELER AVENUE**  
**GLENWOOD CRESCENT TO HENDERSON HIGHWAY**  
**STREET RENEWAL**

**HESPELER AVENUE**  
2ND MH W OF Q HENDERSON HIGHWAY  
TO 3RD MH W OF Q HENDERSON HIGHWAY

SHEET 6 OF 6
CITY DRAWING NUMBER
<b>04234</b>
REV 0