


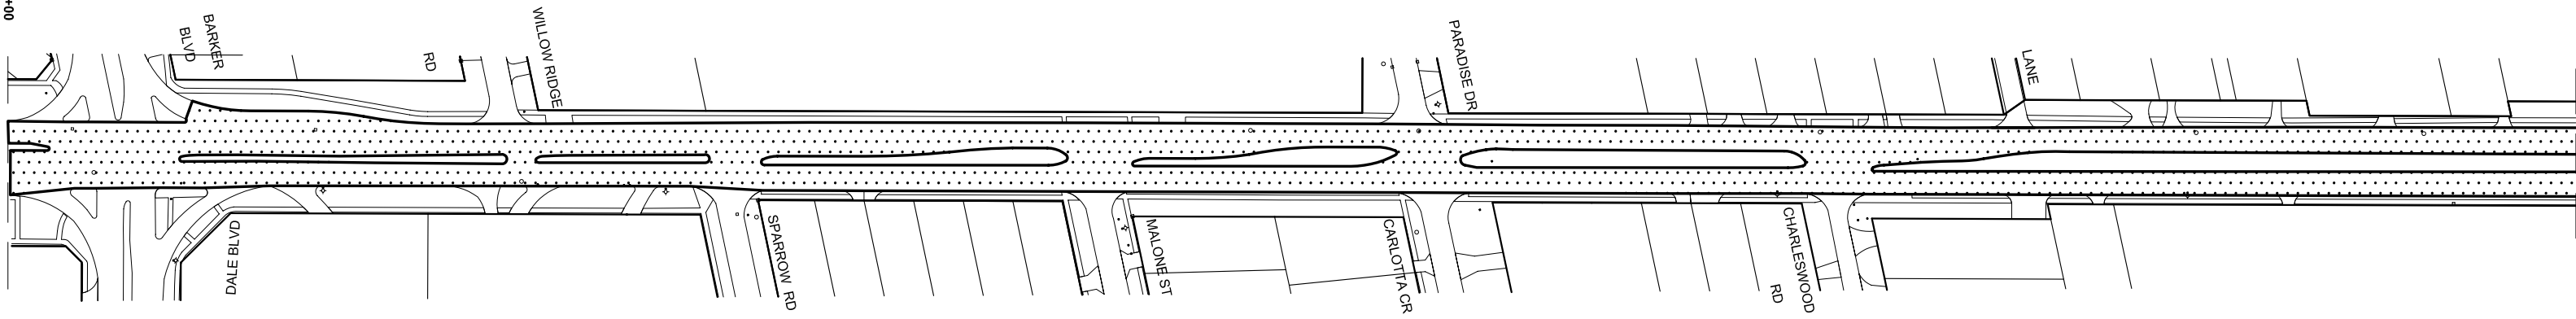

# ROBLIN BLVD

START AT DALE - STA. 1+00


MATCHLINE AT STA. 8+90



 - ASPHALT OVERLAY

## EXTENT OF WORK

- MILL EXISTING ASPHALT
- CURB RENEWAL AS DIRECTED
- JOINT REPAIRS AND SLAB RENEWAL AS DIRECTED
- ASPHALT OVERLAY

 <b>SEG ENGINEERING INC.</b> 200 TACHE AVENUE WINNIPEG, MANITOBA (204)-233-2113	
DESIGNED BY: R.H.	CHECKED BY: S.M.
DRAWN BY: R.H.	APPROVED BY: S.M.
HOR. SCALE: N.T.S.	RELEASED FOR CONSTRUCTION
VERT. SCALE: N.T.S.	DATE: _____
DATE: APRIL 2006	DATE: _____

 <b>THE CITY OF WINNIPEG</b> PUBLIC WORKS DEPARTMENT TRANSPORTATION DIVISION	
PROVINCE OF MANITOBA/CITY OF WINNIPEG	CITY DRAWING NO.
2006 MINOR ASPHALT REHABILITATION	CONSULTANT DRAWING NO. 01
ROBLIN BLVD.	
DALE ST. TO STA. 8+90	
PAVEMENT REHABILITATION	