




1 BUILDING SECTION  
SA6.01 SCALE 1:30

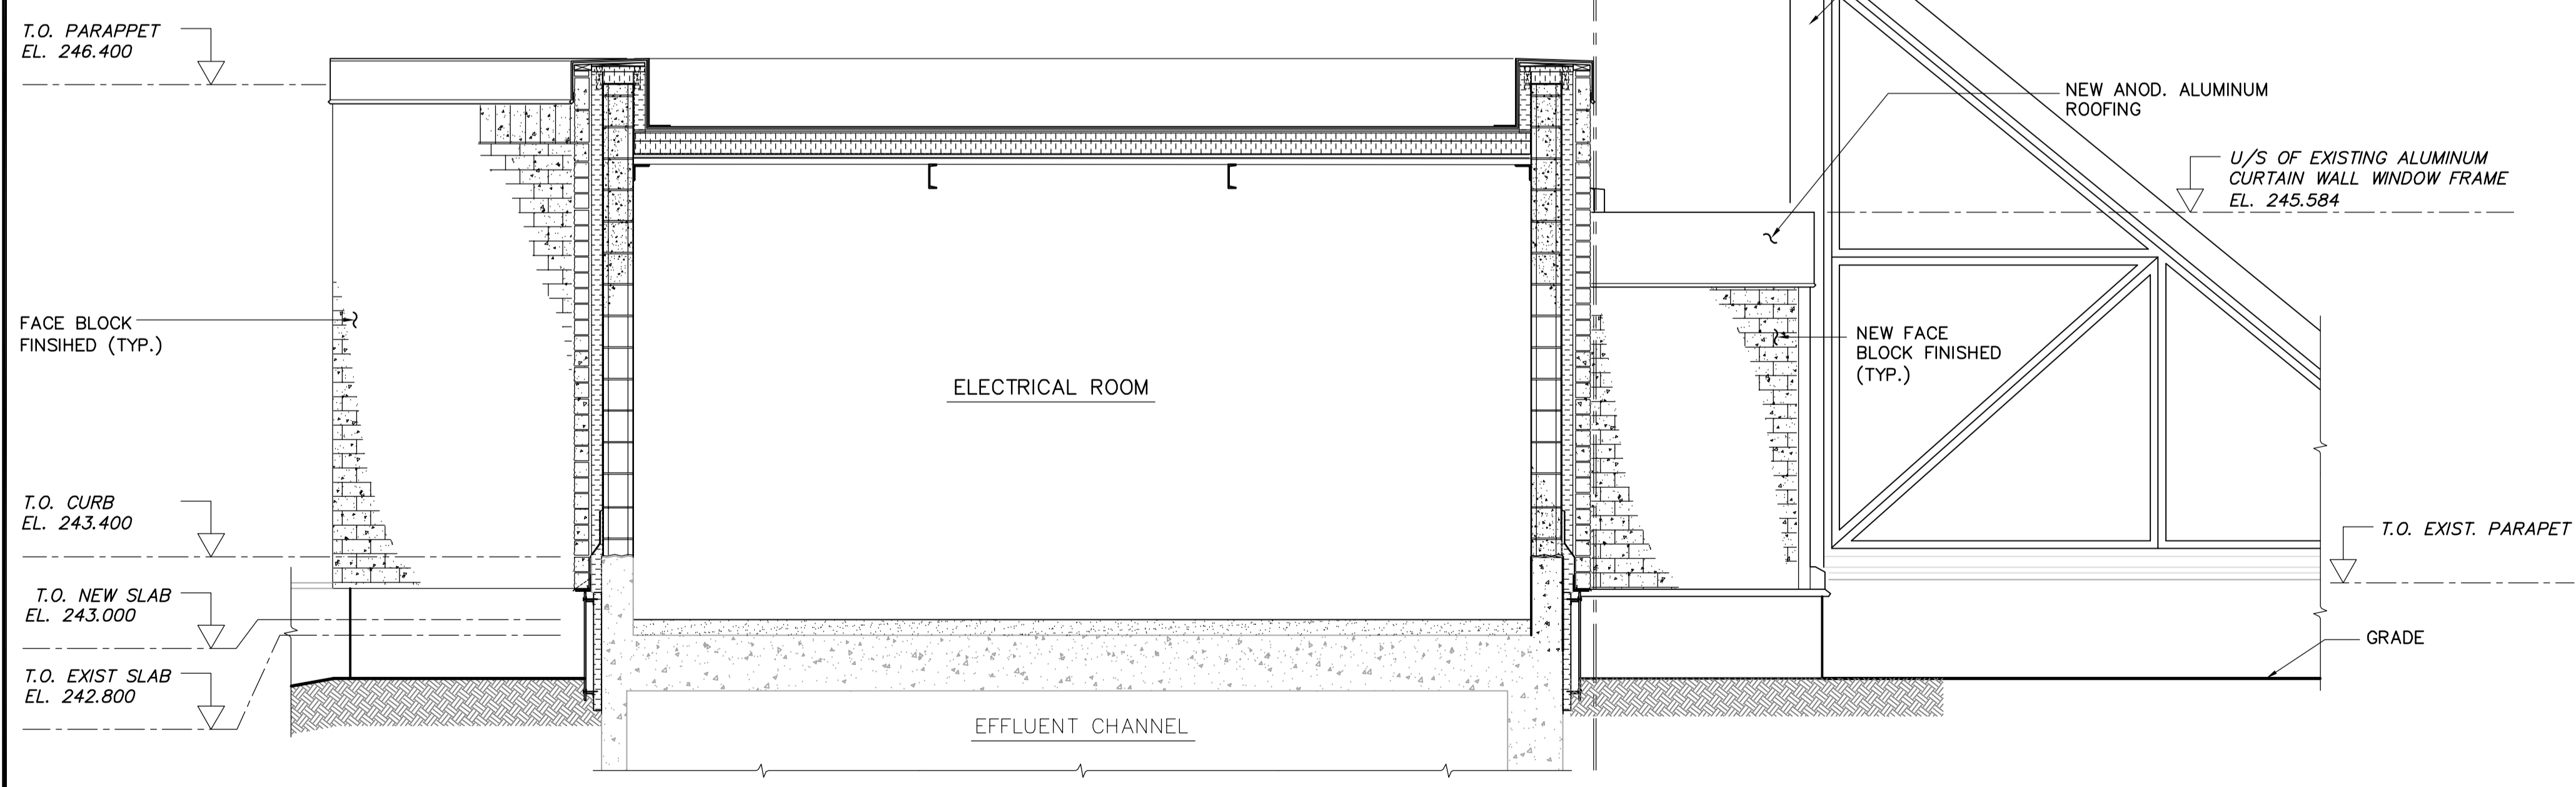


2 BUILDING SECTION  
SA6.01 SCALE 1:30

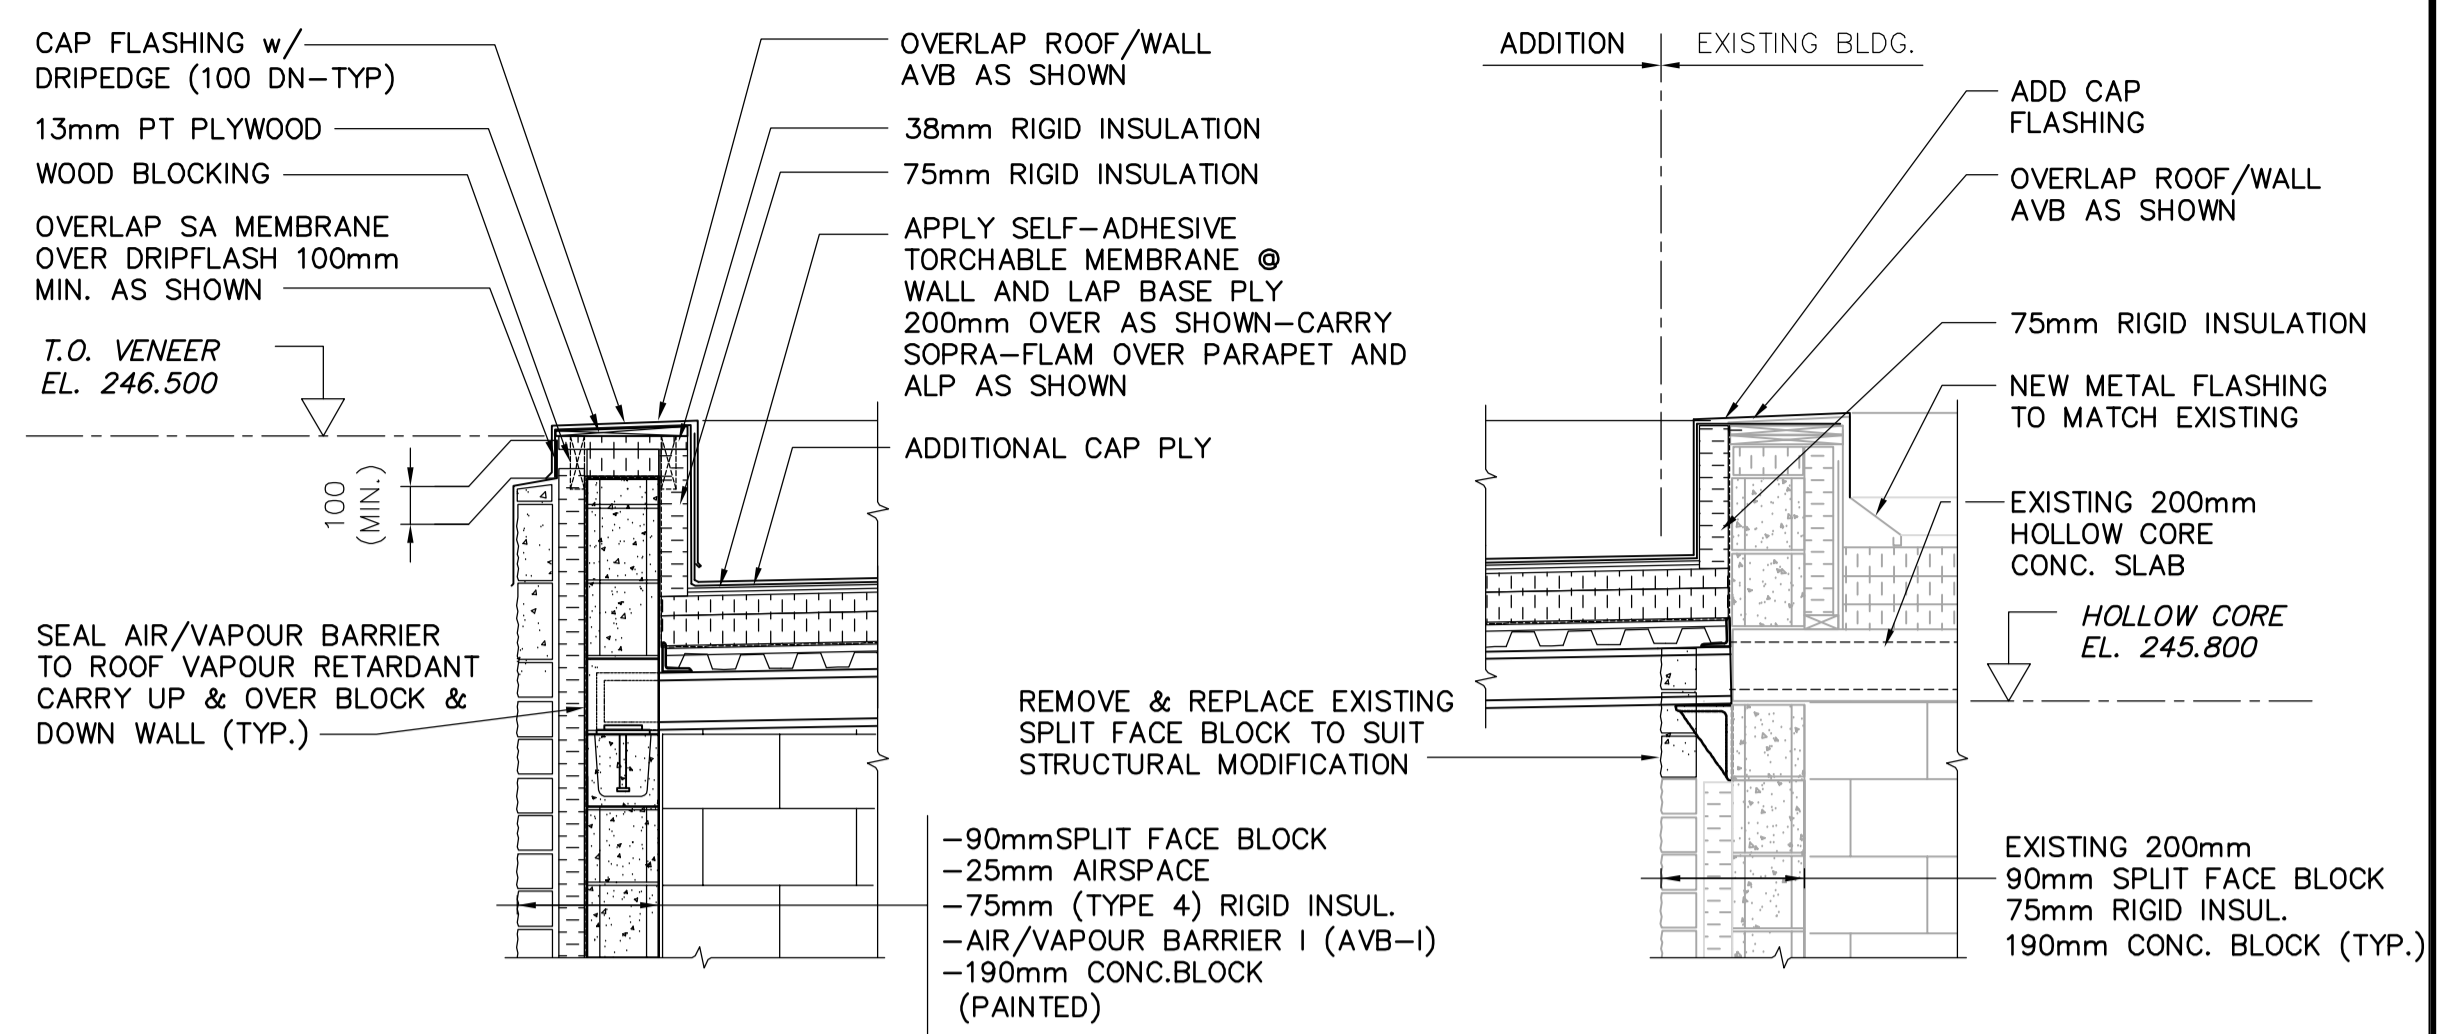


A SECT. DETAIL  
SA8.01 SCALE 1:20

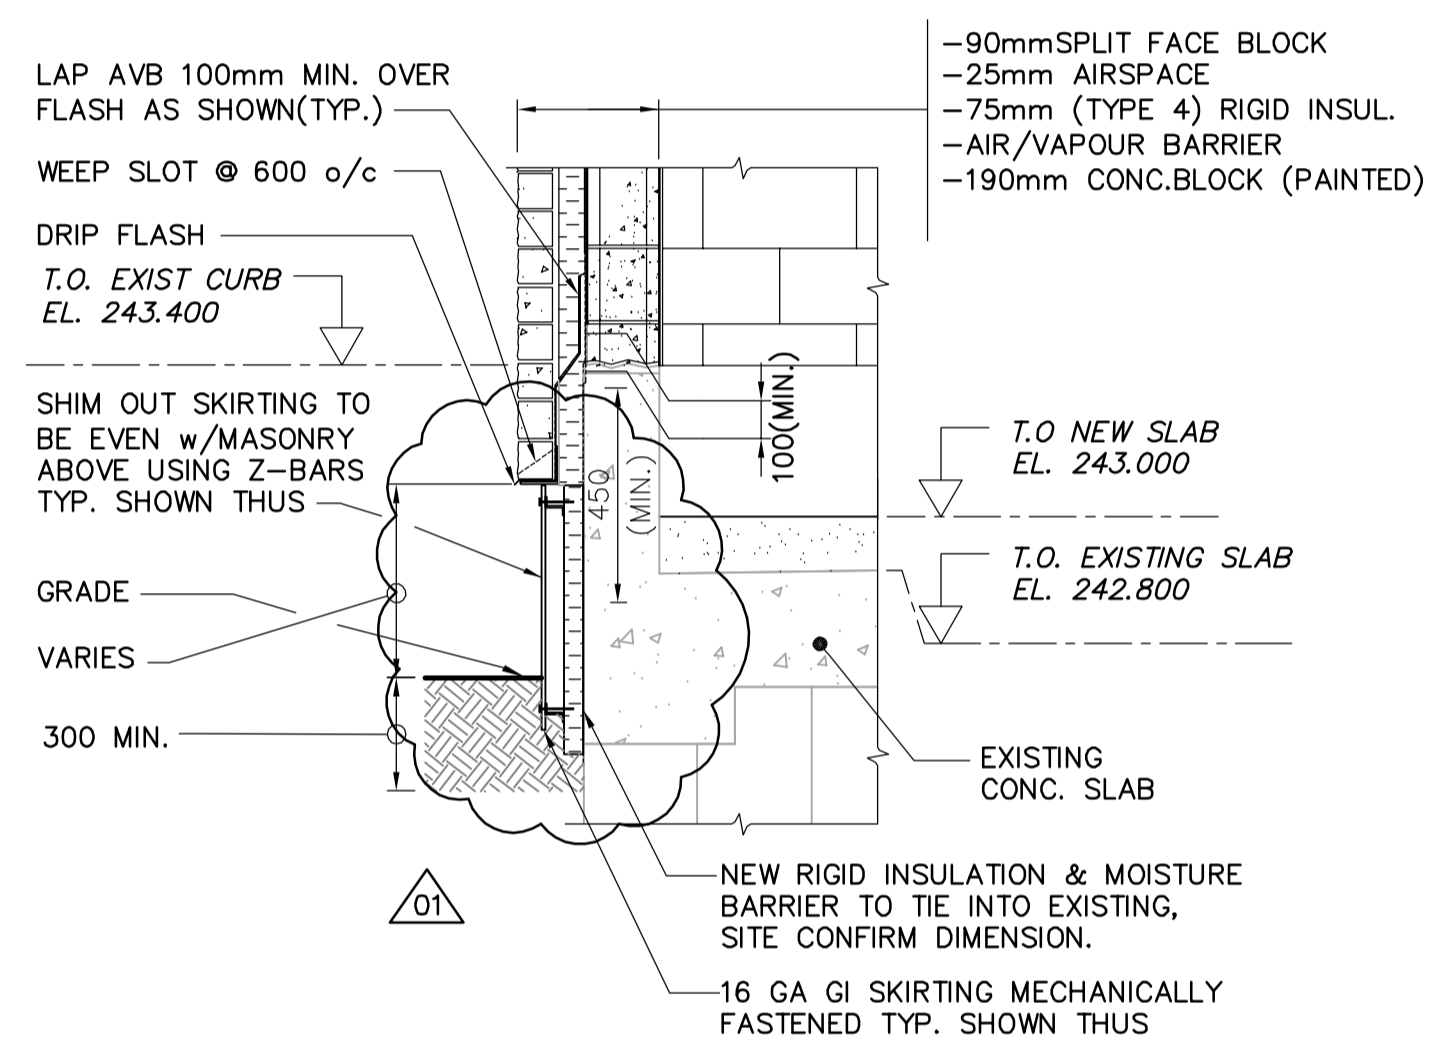


B SECT. DETAIL  
SA8.01 SCALE 1:20

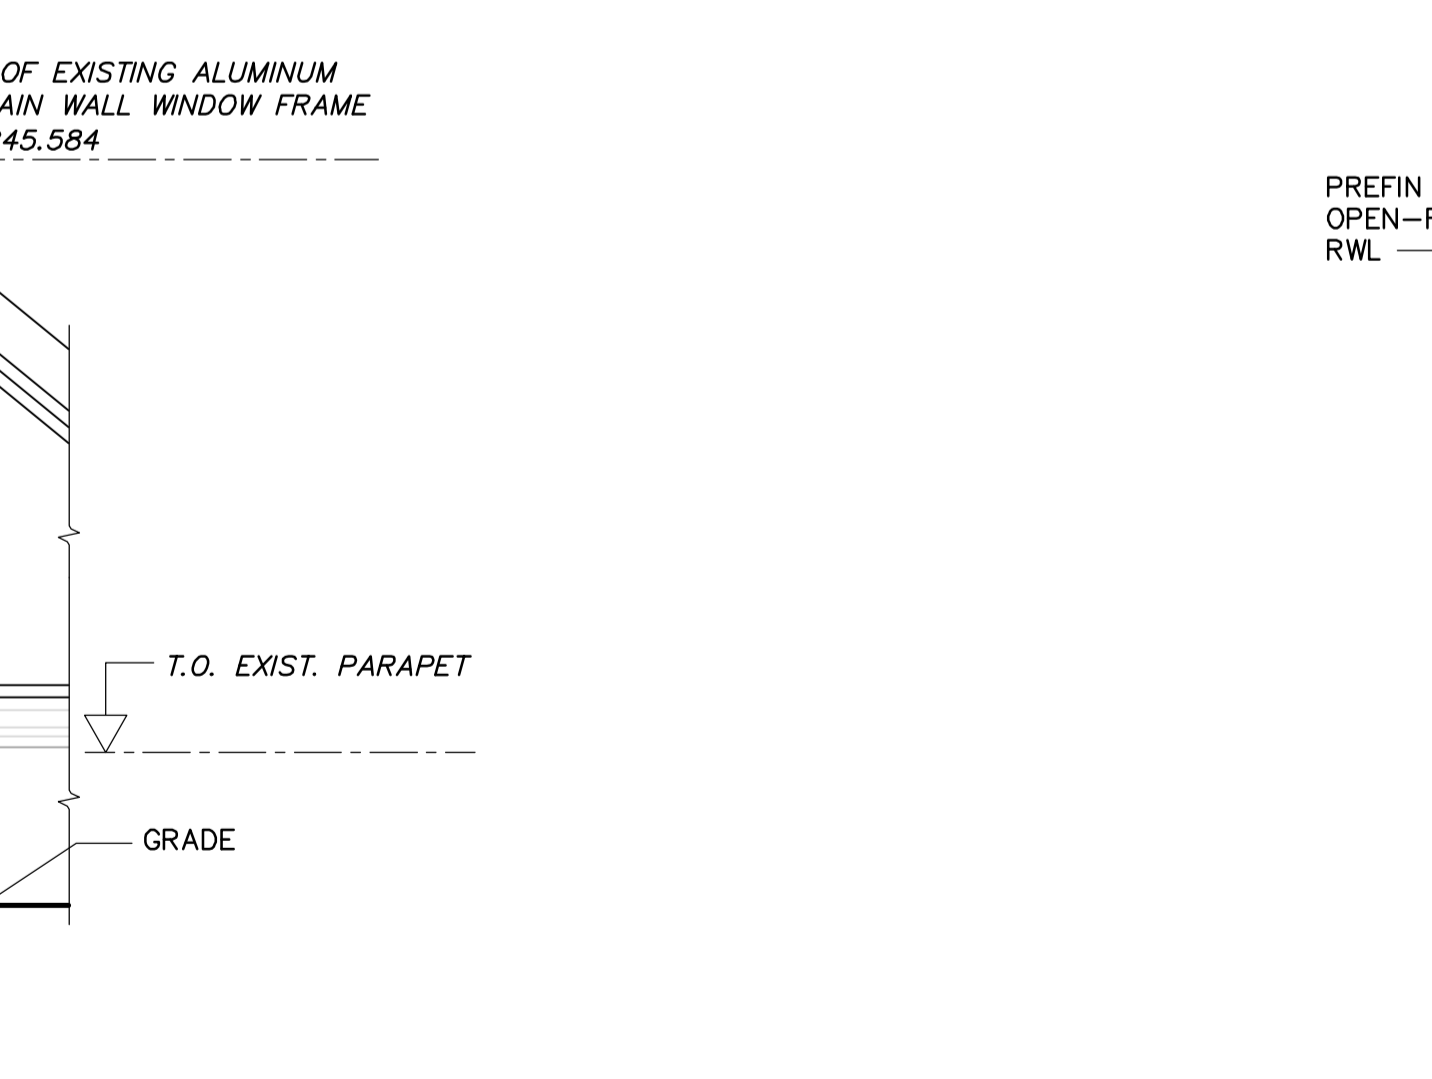

C SECT. DETAIL  
SA8.01 SCALE 1:20

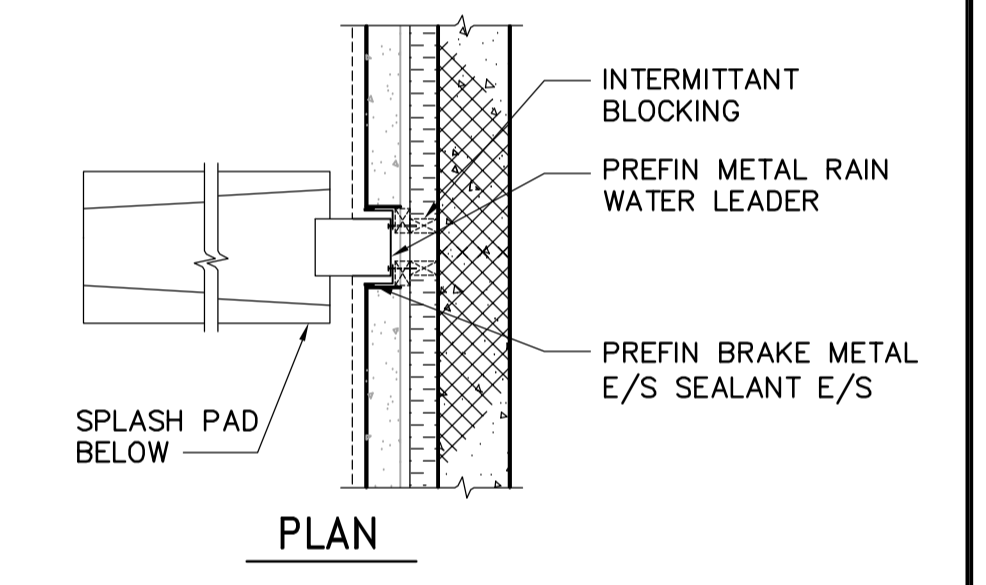

3 SCUPPER DETAIL  
SA6.02 SCALE 1:20

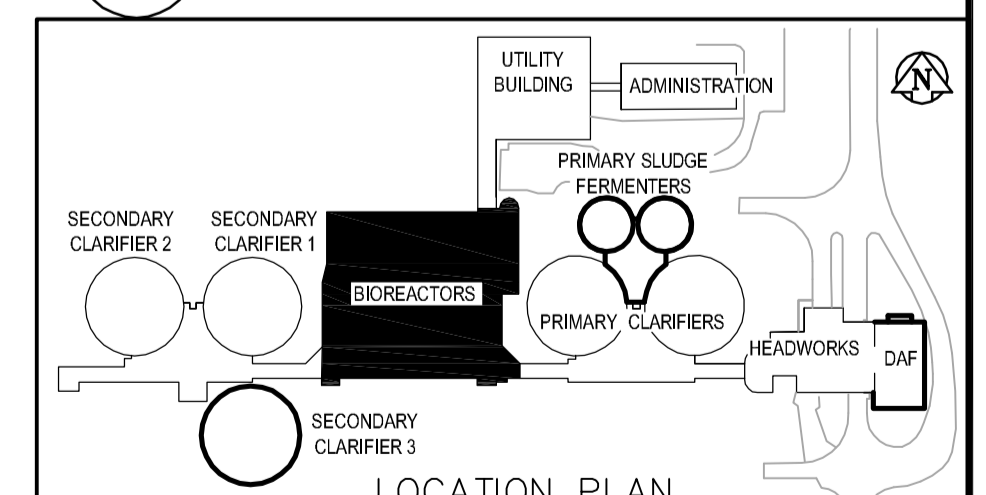

LOCATION PLAN



B.M. ELEV.					
DESIGNED BY	GGP	CHECKED BY	NC		
DRAWN BY	GGP	APPROVED BY	JEH		
HOR. SCALE:	AS NOTED	RELEASED FOR CONSTRUCTION BY:	J. VEILLEUX		
VERT. SCALE:	AS NOTED	DATE	2005/12/27	DATE	2006/04/26
NO. REVISIONS		DATE		DATE	

ENGINEER'S SEAL  
ORIGINAL SIGNED BY  
N. COOPER  
2006/04/26  
CONSULTANT DRAWING NO.  
SA8.01

**THE CITY OF WINNIPEG**  
WATER AND WASTE DEPARTMENT  
ENGINEERING DIVISION  
**WEWPC**  
BIOLOGICAL NUTRIENT REMOVAL UPGRADE  
CONTRACT No. 3  
ARCHITECTURAL  
AREA S - BIOREACTORS  
ELECTRICAL ROOM BUILDING SECTIONS AND DETAILS  
CITY FILE NUMBER  
SHEET 4 OF 5  
CITY DRAWING NUMBER