




1 BUILDING SECTION
SA6.01 SCALE 1:30

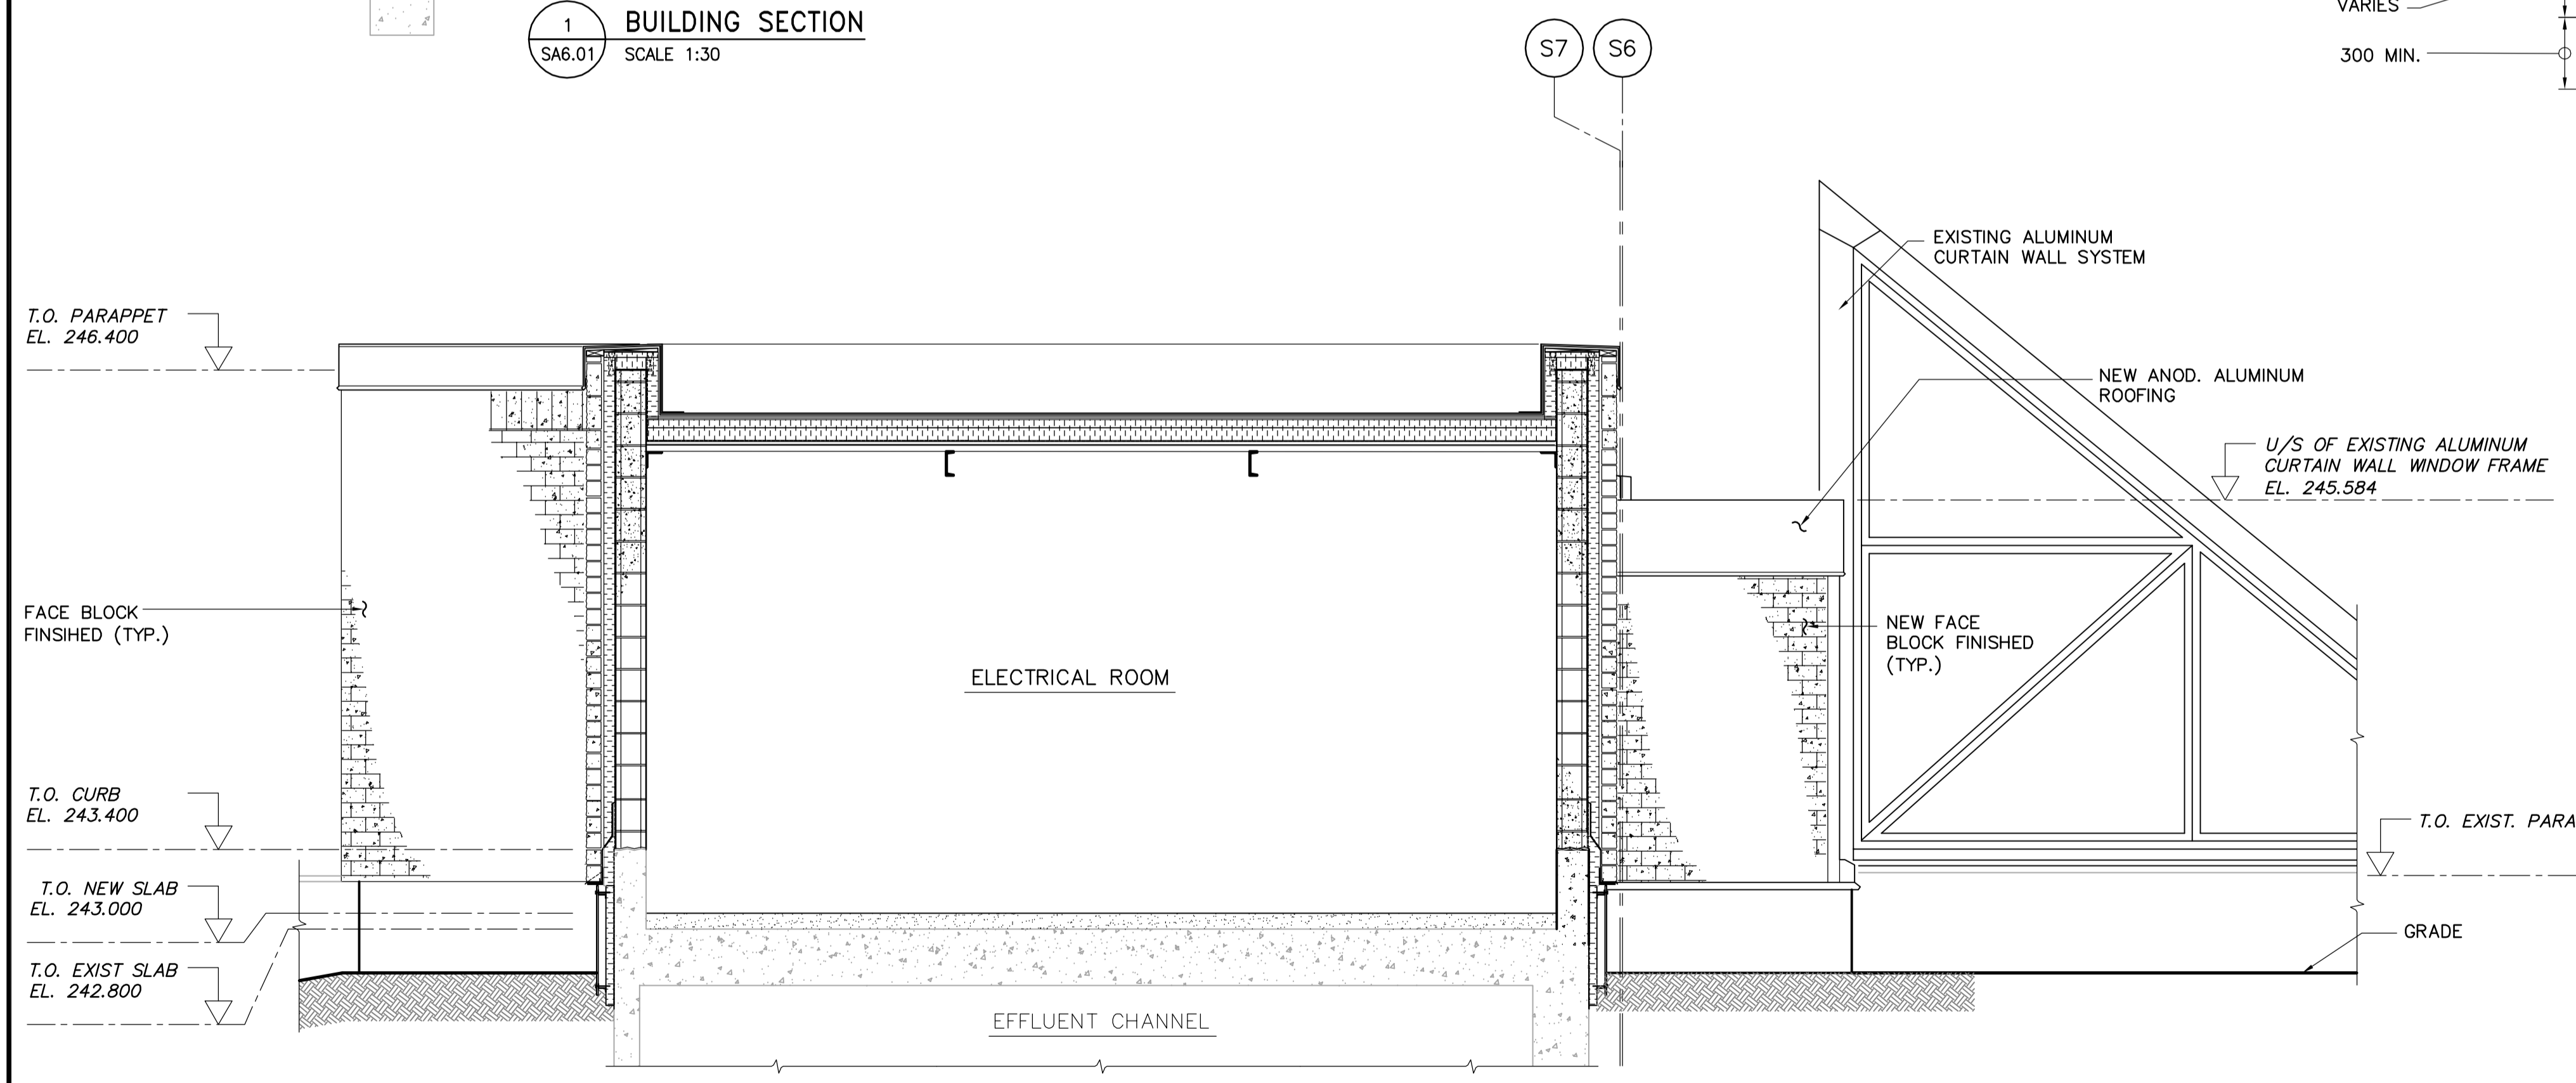


2 BUILDING SECTION
SA6.01 SCALE 1:30

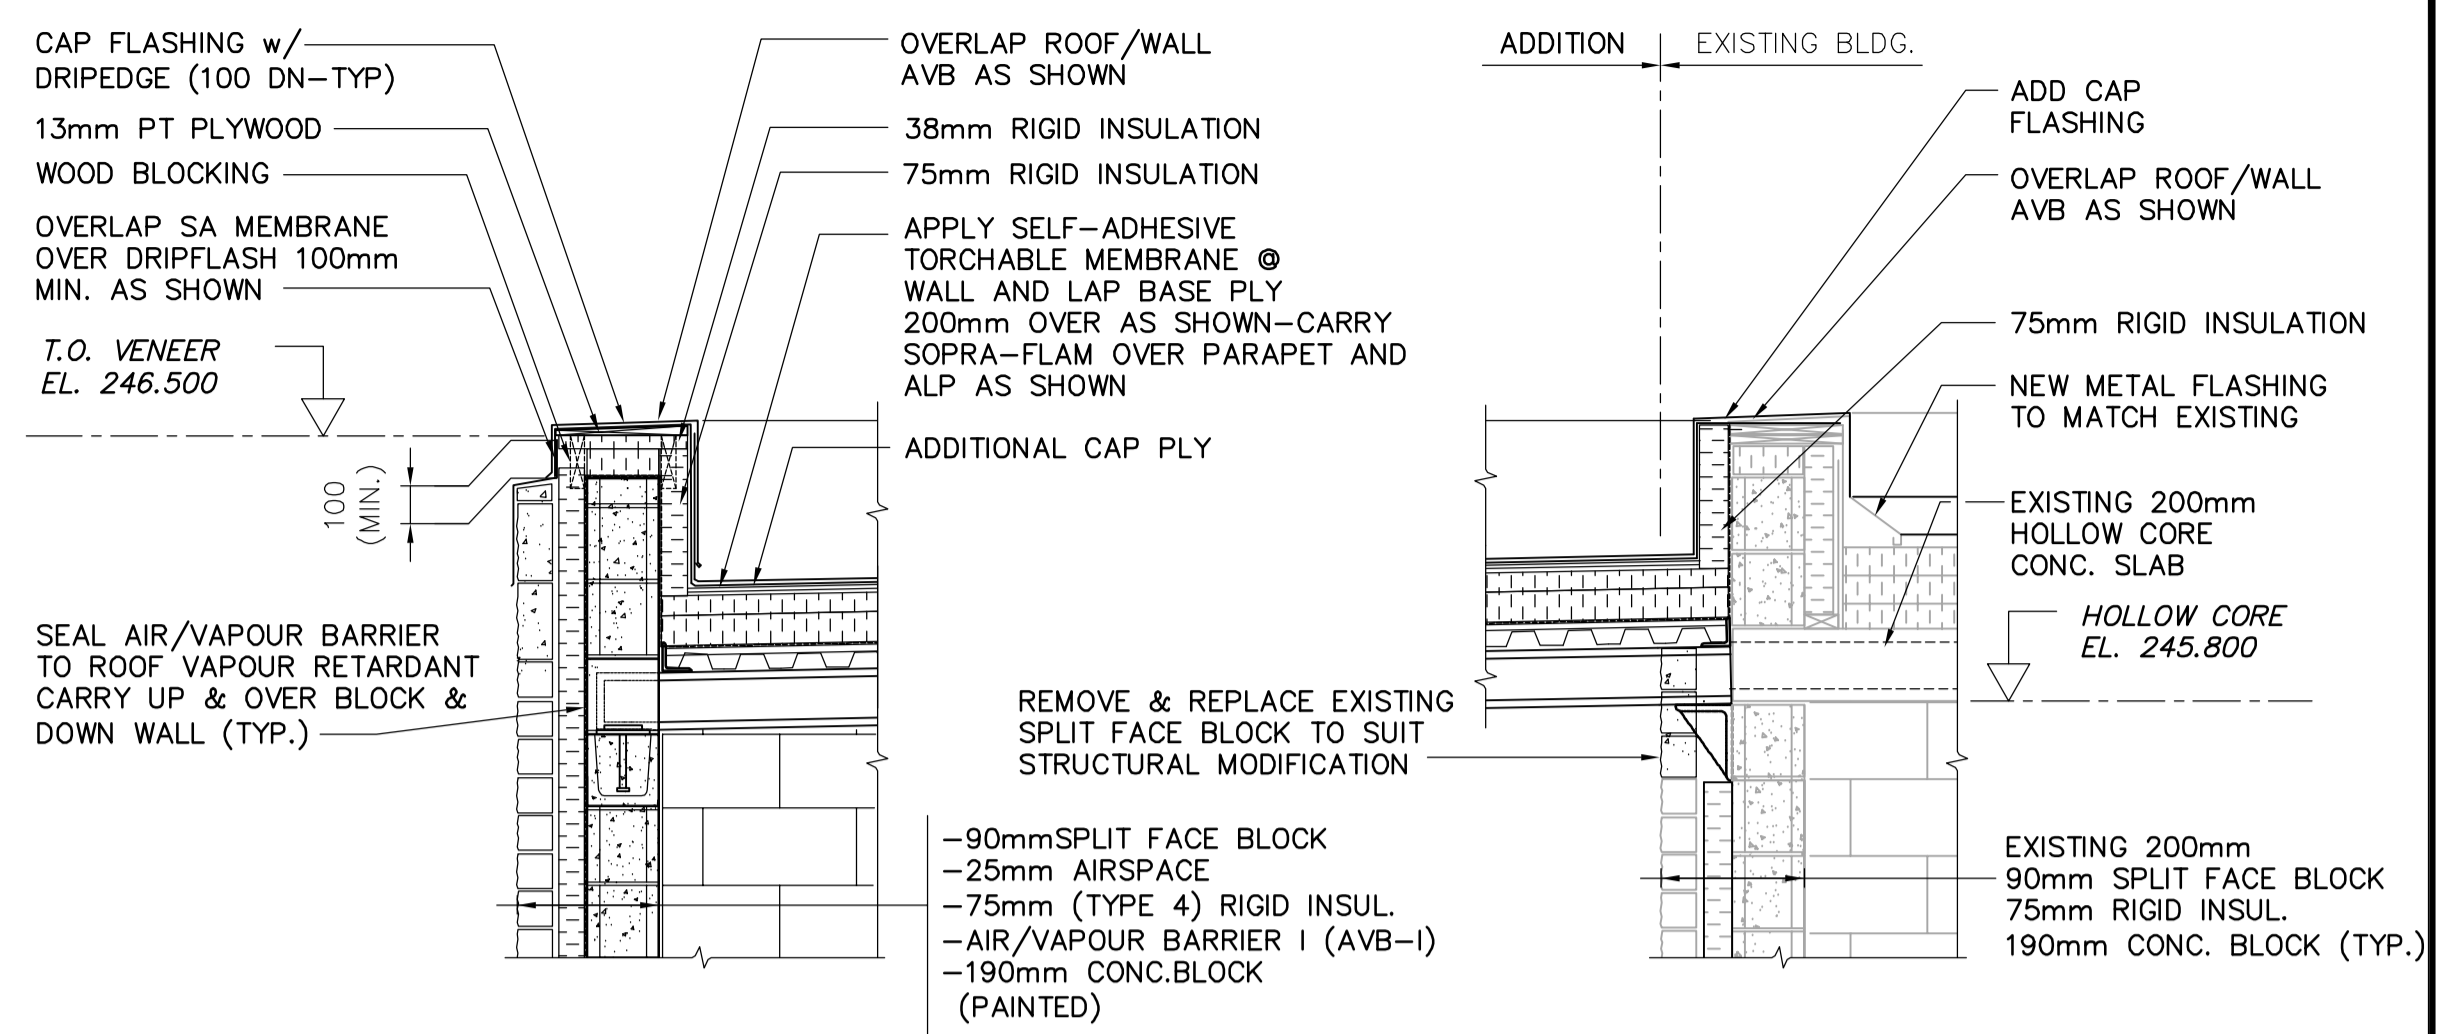


A SECT. DETAIL
SA8.01 SCALE 1:20

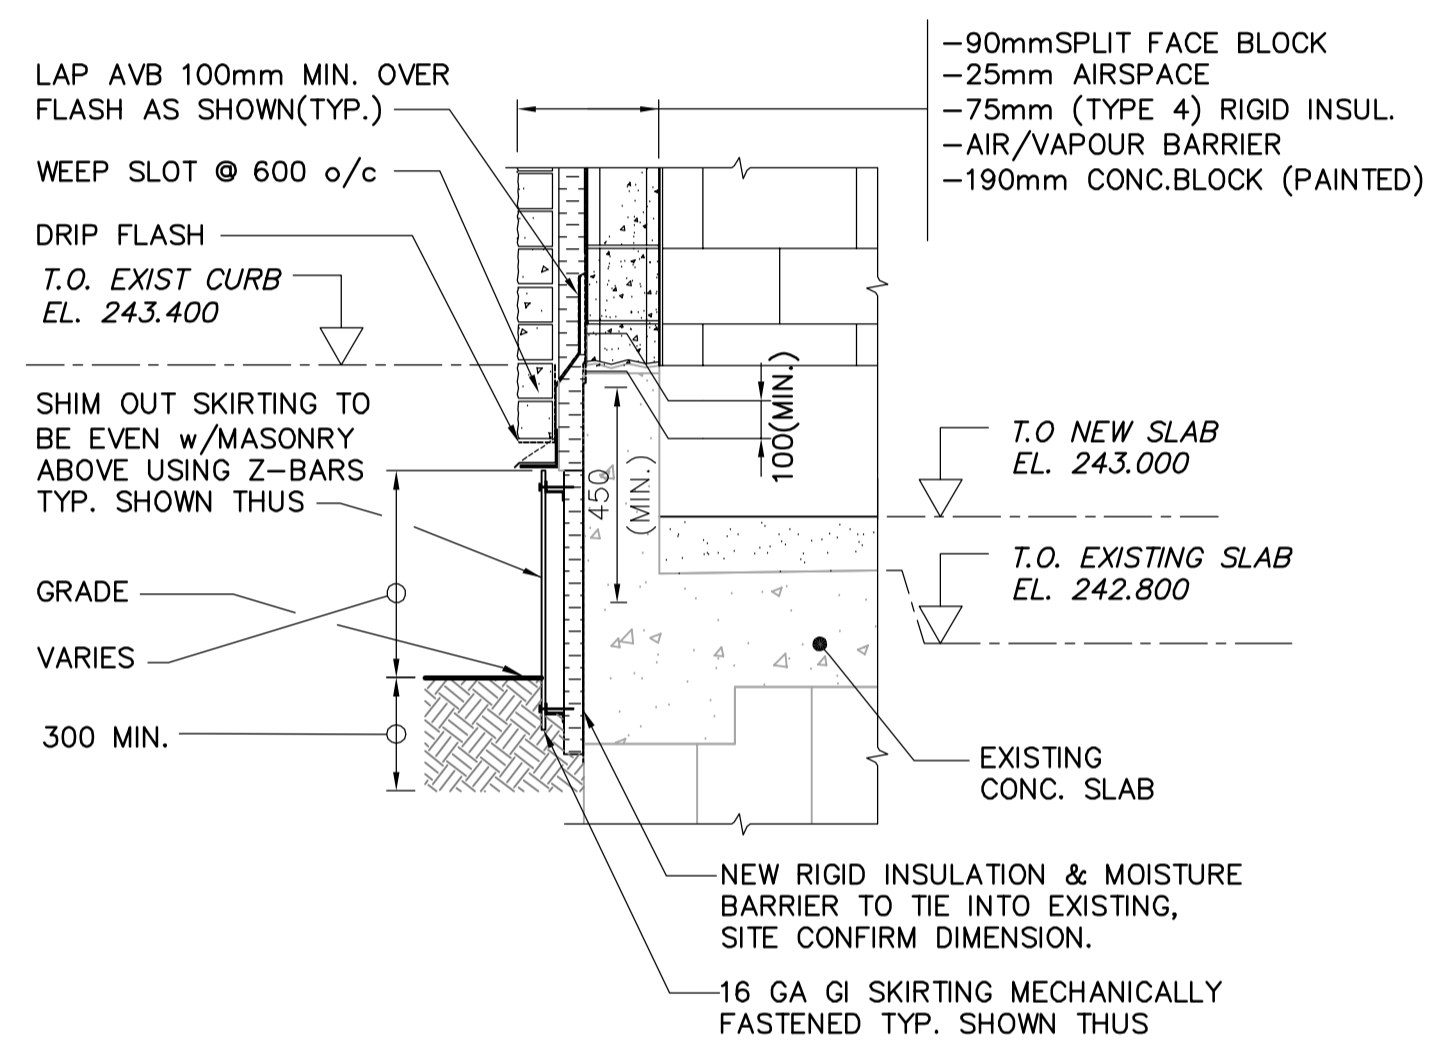


B SECT. DETAIL
SA8.01 SCALE 1:20

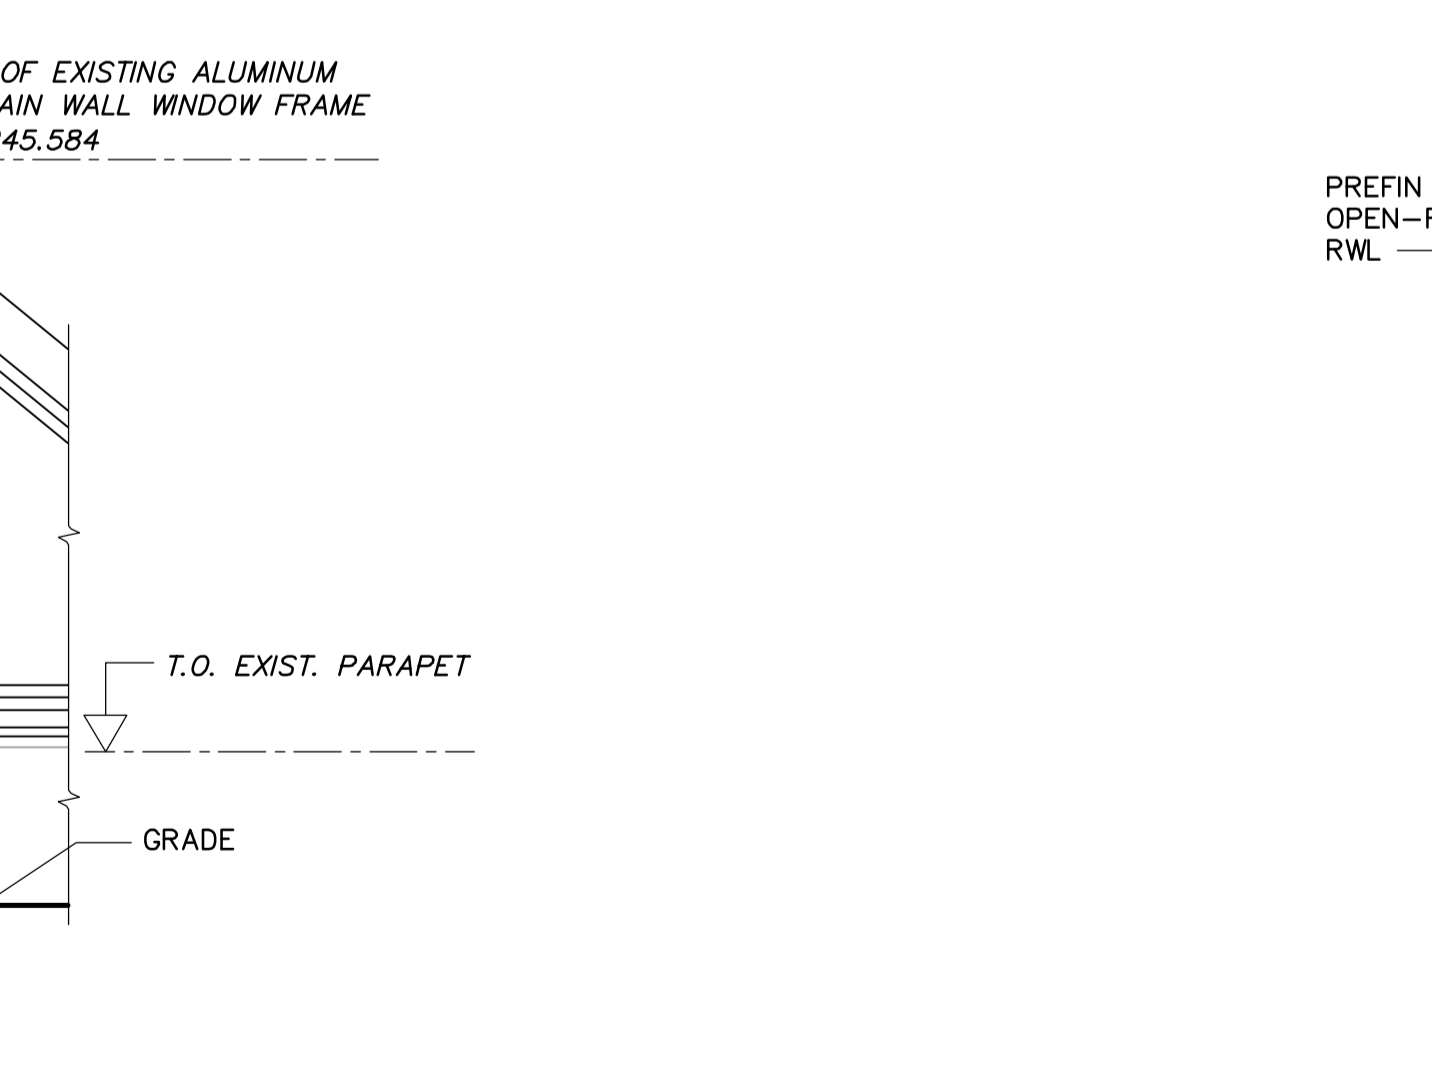

C SECT. DETAIL
SA8.01 SCALE 1:20

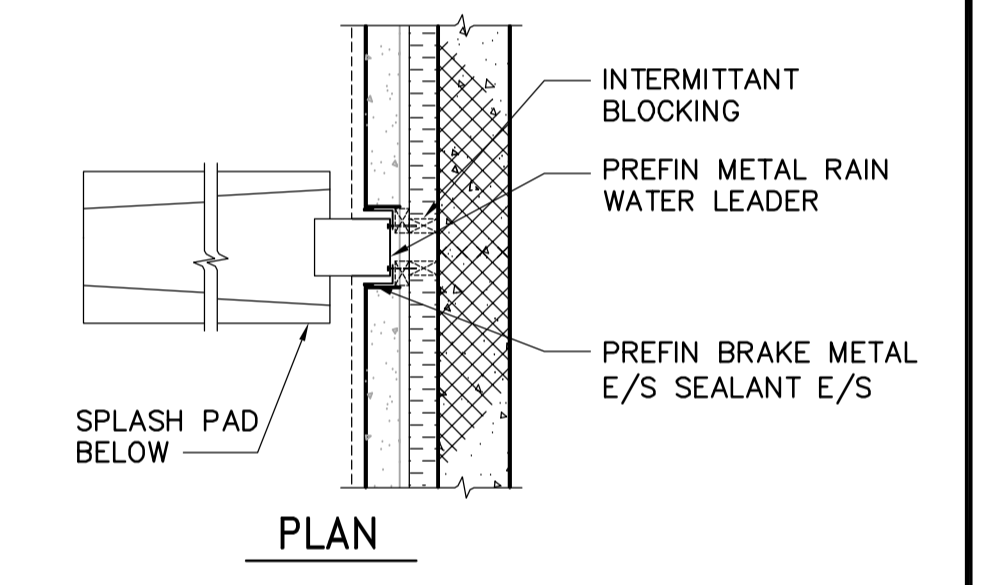

3 SCUPPER DETAIL
SA6.02 SCALE 1:20

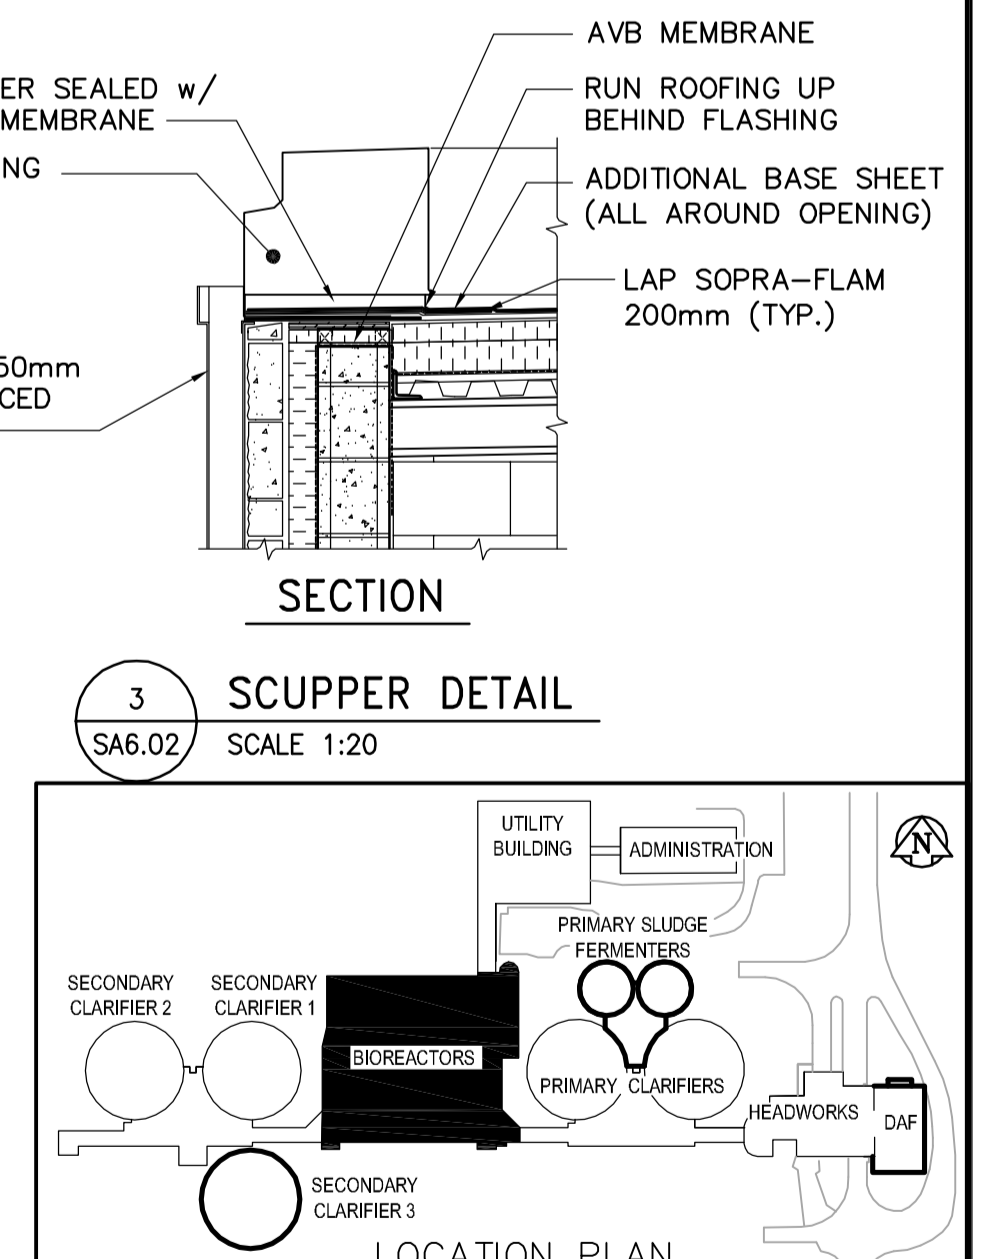

LOCATION PLAN



B.M. ELEV.					
DESIGNED BY	GGP	CHECKED BY	NC		
DRAWN BY	GGP	APPROVED BY	JEH		
HOR. SCALE:	AS NOTED	RELEASED FOR CONSTRUCTION BY:	J. VEILLEUX		
VERTICAL SCALE:	AS NOTED	DATE	2005/12/27	DATE	2006/04/26
NO. REVISIONS		DATE		DATE	
00	ISSUED FOR TENDER	06/04/26	CMF		



ENGINEER'S SEAL
ORIGINAL SIGNED BY
N. COOPER
2006/04/26
CONSULTANT DRAWING NO.
SA8.01

THE CITY OF WINNIPEG
WATER AND WASTE DEPARTMENT
ENGINEERING DIVISION
WEWPC
BIOLOGICAL NUTRIENT REMOVAL UPGRADE
CONTRACT No. 3
ARCHITECTURAL
AREA S - BIOREACTORS
ELECTRICAL ROOM BUILDING SECTIONS AND DETAILS
CITY FILE NUMBER
SHEET 4 OF 5
CITY DRAWING NUMBER