


1 PUMP ROOM LOCATION PLAN - SECONDARY CLARIFIERS
1:75

2 EFFLUENT TUNNEL LOCATION PLAN - SECONDARY CLARIFIERS
1:75

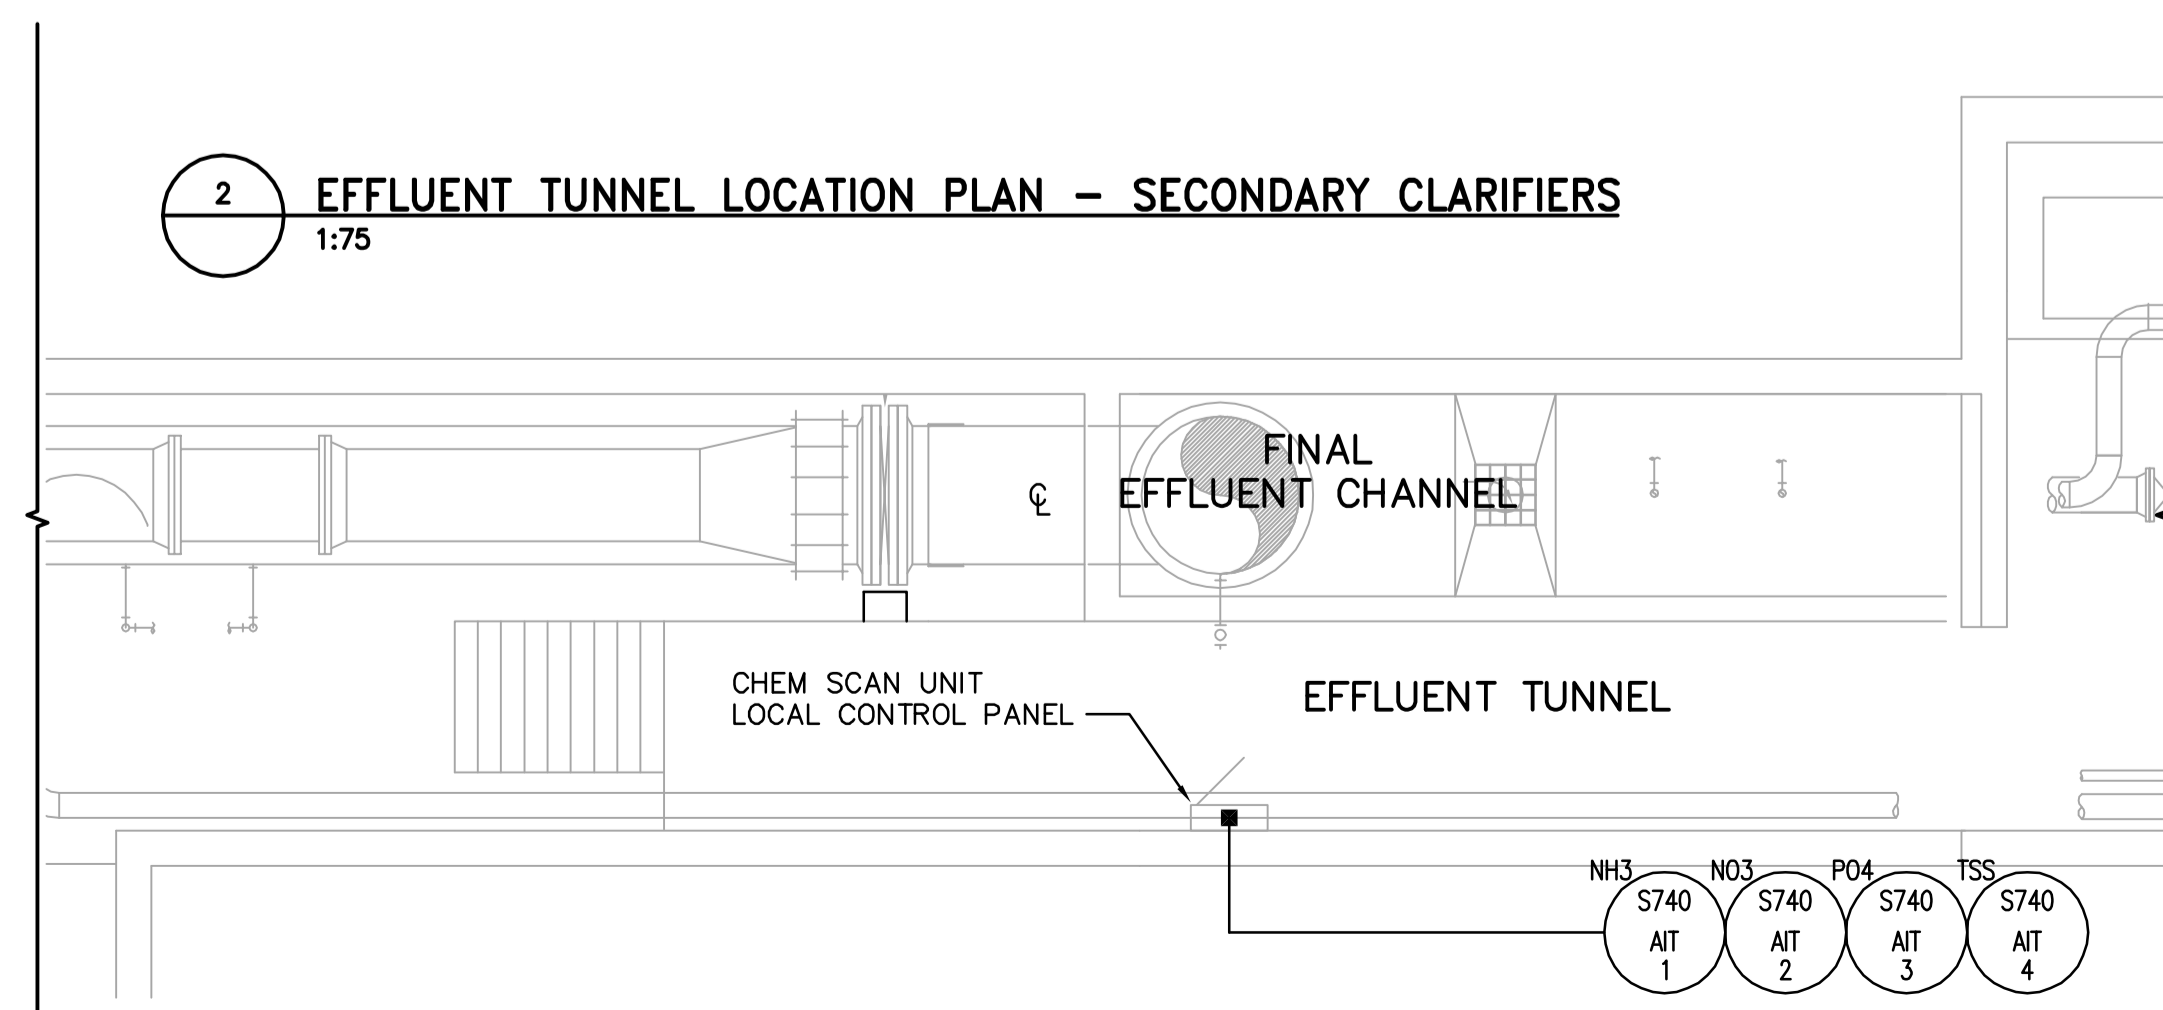

APEGM
Certificate of Authorization
Earth Tech Canada Inc.
No. 730 Expiry: April 30, 2006

B.M. ELEV.			
DESIGNED BY	CD	CHECKED BY	EVS
DRAWN BY	PPL	APPROVED BY	JEH
HOR. SCALE:	1:50	RELEASED FOR CONSTRUCTION BY:	J. VEILLEUX
VERTICAL SCALE:		DATE	2006/04/26
NO. REVISIONS	DATE	BY	DATE
00	ISSUED FOR TENDER	06/04/26	CD
		DATE	2006/01/06
		DATE	2006/04/26

EarthTech
A Tyco International Ltd. Company

ENGINEER'S SEAL
ORIGINAL SIGNED BY
S.W. TORMEY
2006/04/26
CONSULTANT DRAWING NO.
SI6.04

THE CITY OF WINNIPEG
WATER AND WASTE DEPARTMENT
ENGINEERING DIVISION

WEWPCC
BIOLOGICAL NUTRIENT REMOVAL UPGRADE
CONTRACT 3
INSTRUMENTATION
AREA S - SECONDARY CLARIFIERS
PUMP ROOM LOCATION PLAN

CITY FILE NUMBER
SHEET OF
CITY DRAWING NUMBER