

DEMOLITION PLAN  
1:150


**GENERAL NOTES**

- ALL EXISTING AERATION EQUIPMENT INSIDE AERATION BASINS TO BE DEMOLISHED AND REPLACED AS SHOWN ON DRAWINGS SP1.02 AND SP1.03
- CONTRACTOR TO CONFIRM EXISTING PIPE AND EQUIPMENT DIMENSIONS AND LOCATIONS PRIOR TO CONSTRUCTION.
- EXISTING DEWATERING PUMP S330-DWP TO REMAIN IN OPERATION TO DRAIN THE BIOREACTORS.




B.M. ELEV.	 A Tyco International Ltd. Company		ENGINEER'S SEAL	 THE CITY OF WINNIPEG WATER AND WASTE DEPARTMENT ENGINEERING DIVISION	
	DESIGNED BY: CL	CHECKED BY: KM	ORIGINAL SIGNED BY: J.E. HUTCHISON	WEWPC BIOLOGICAL NUTRIENT REMOVAL UPGRADE CONTRACT 3	
	DRAWN BY: PJY	APPROVED BY: JEH	2006/04/26	CITY FILE NUMBER	
	HOR. SCALE: AS NOTED	RELEASED FOR CONSTRUCTION BY: J. VEILLEUX	CONSULTANT DRAWING NO. SP0.01	SHEET OF	
NO. REVISIONS	DATE	BY	DATE	CITY DRAWING NUMBER	
00	ISSUED FOR TENDER	06/04/26	SRP	PROCESS AREA S - BIOREACTORS DEMOLITION PLANS, SECTIONS & DETAILS	
		2005/10/06			
			2006/04/26		


DETAIL PLAN - EXISTING RAS PIPES  
1:100

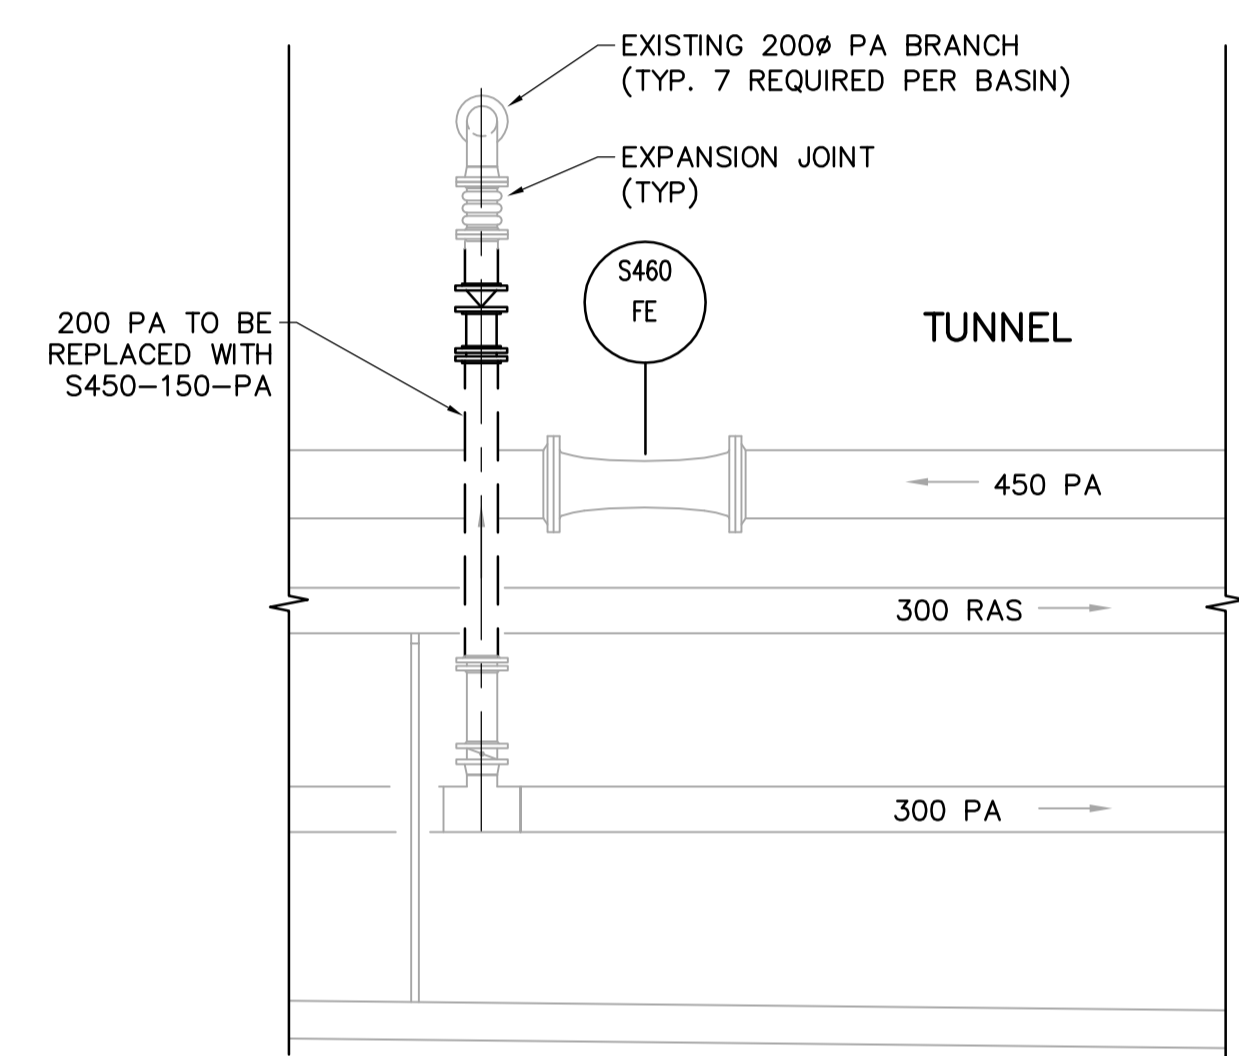

1 SECTION - AERATION HEADER REVISIONS  
1:50  
TYPICAL SECTION OF AERATION SUPPLY  
14 AERATION SUPPLY PIPES IN TOTAL

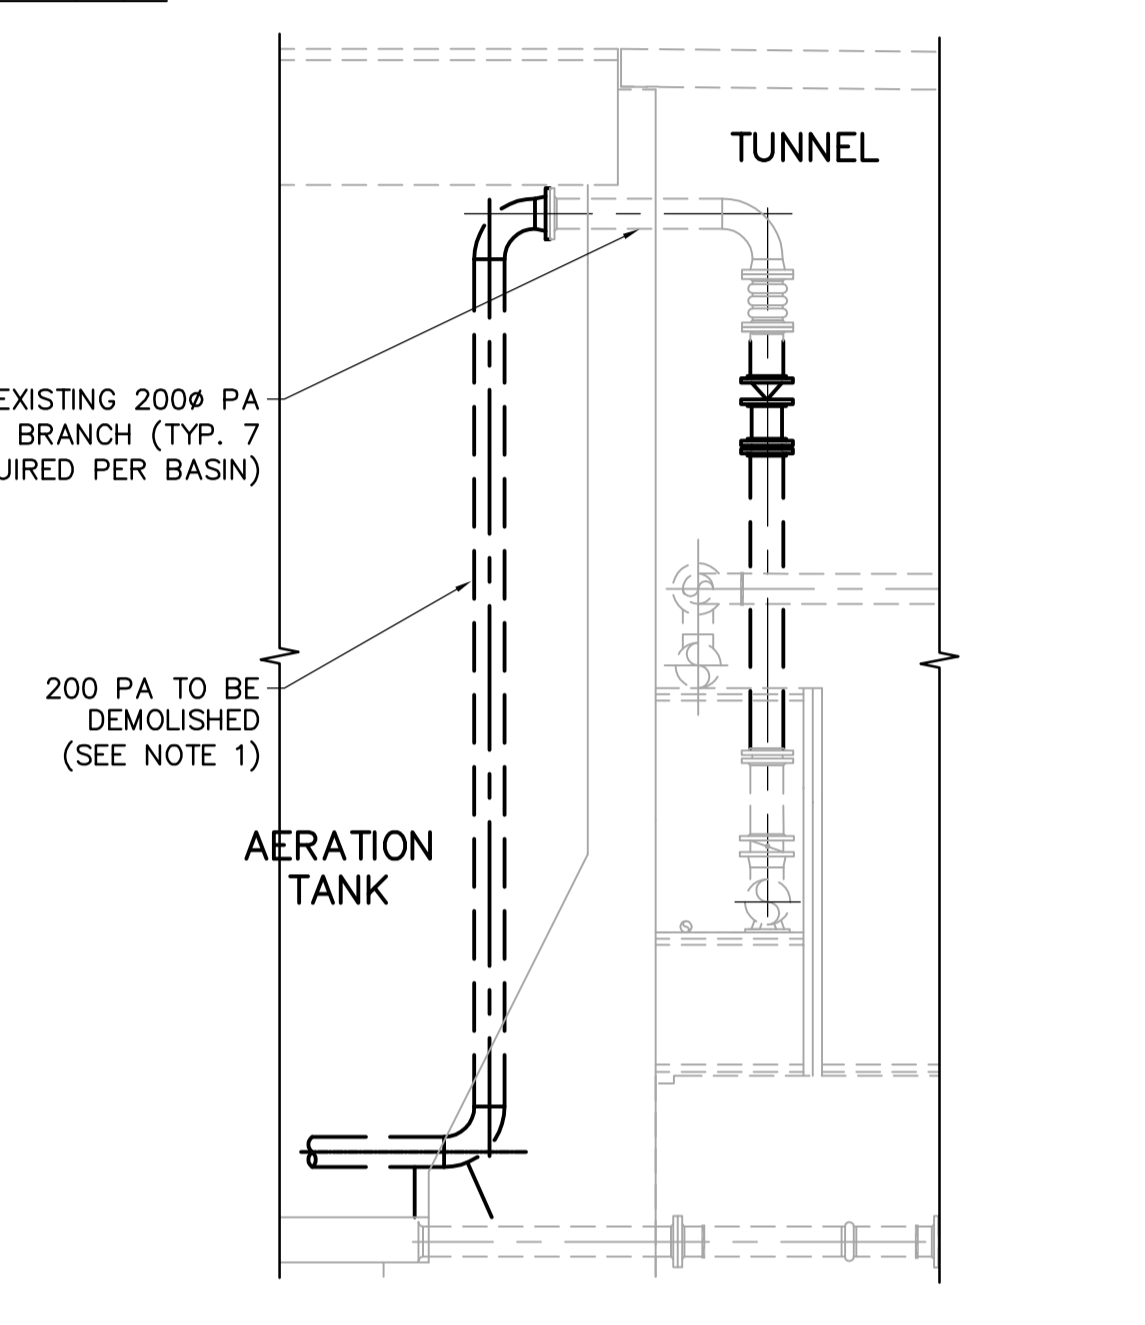

2 SECTION - AERATION HEADER REVISIONS  
1:50  
TYPICAL SECTION OF AERATION SUPPLY  
14 AERATION SUPPLY PIPES IN TOTAL

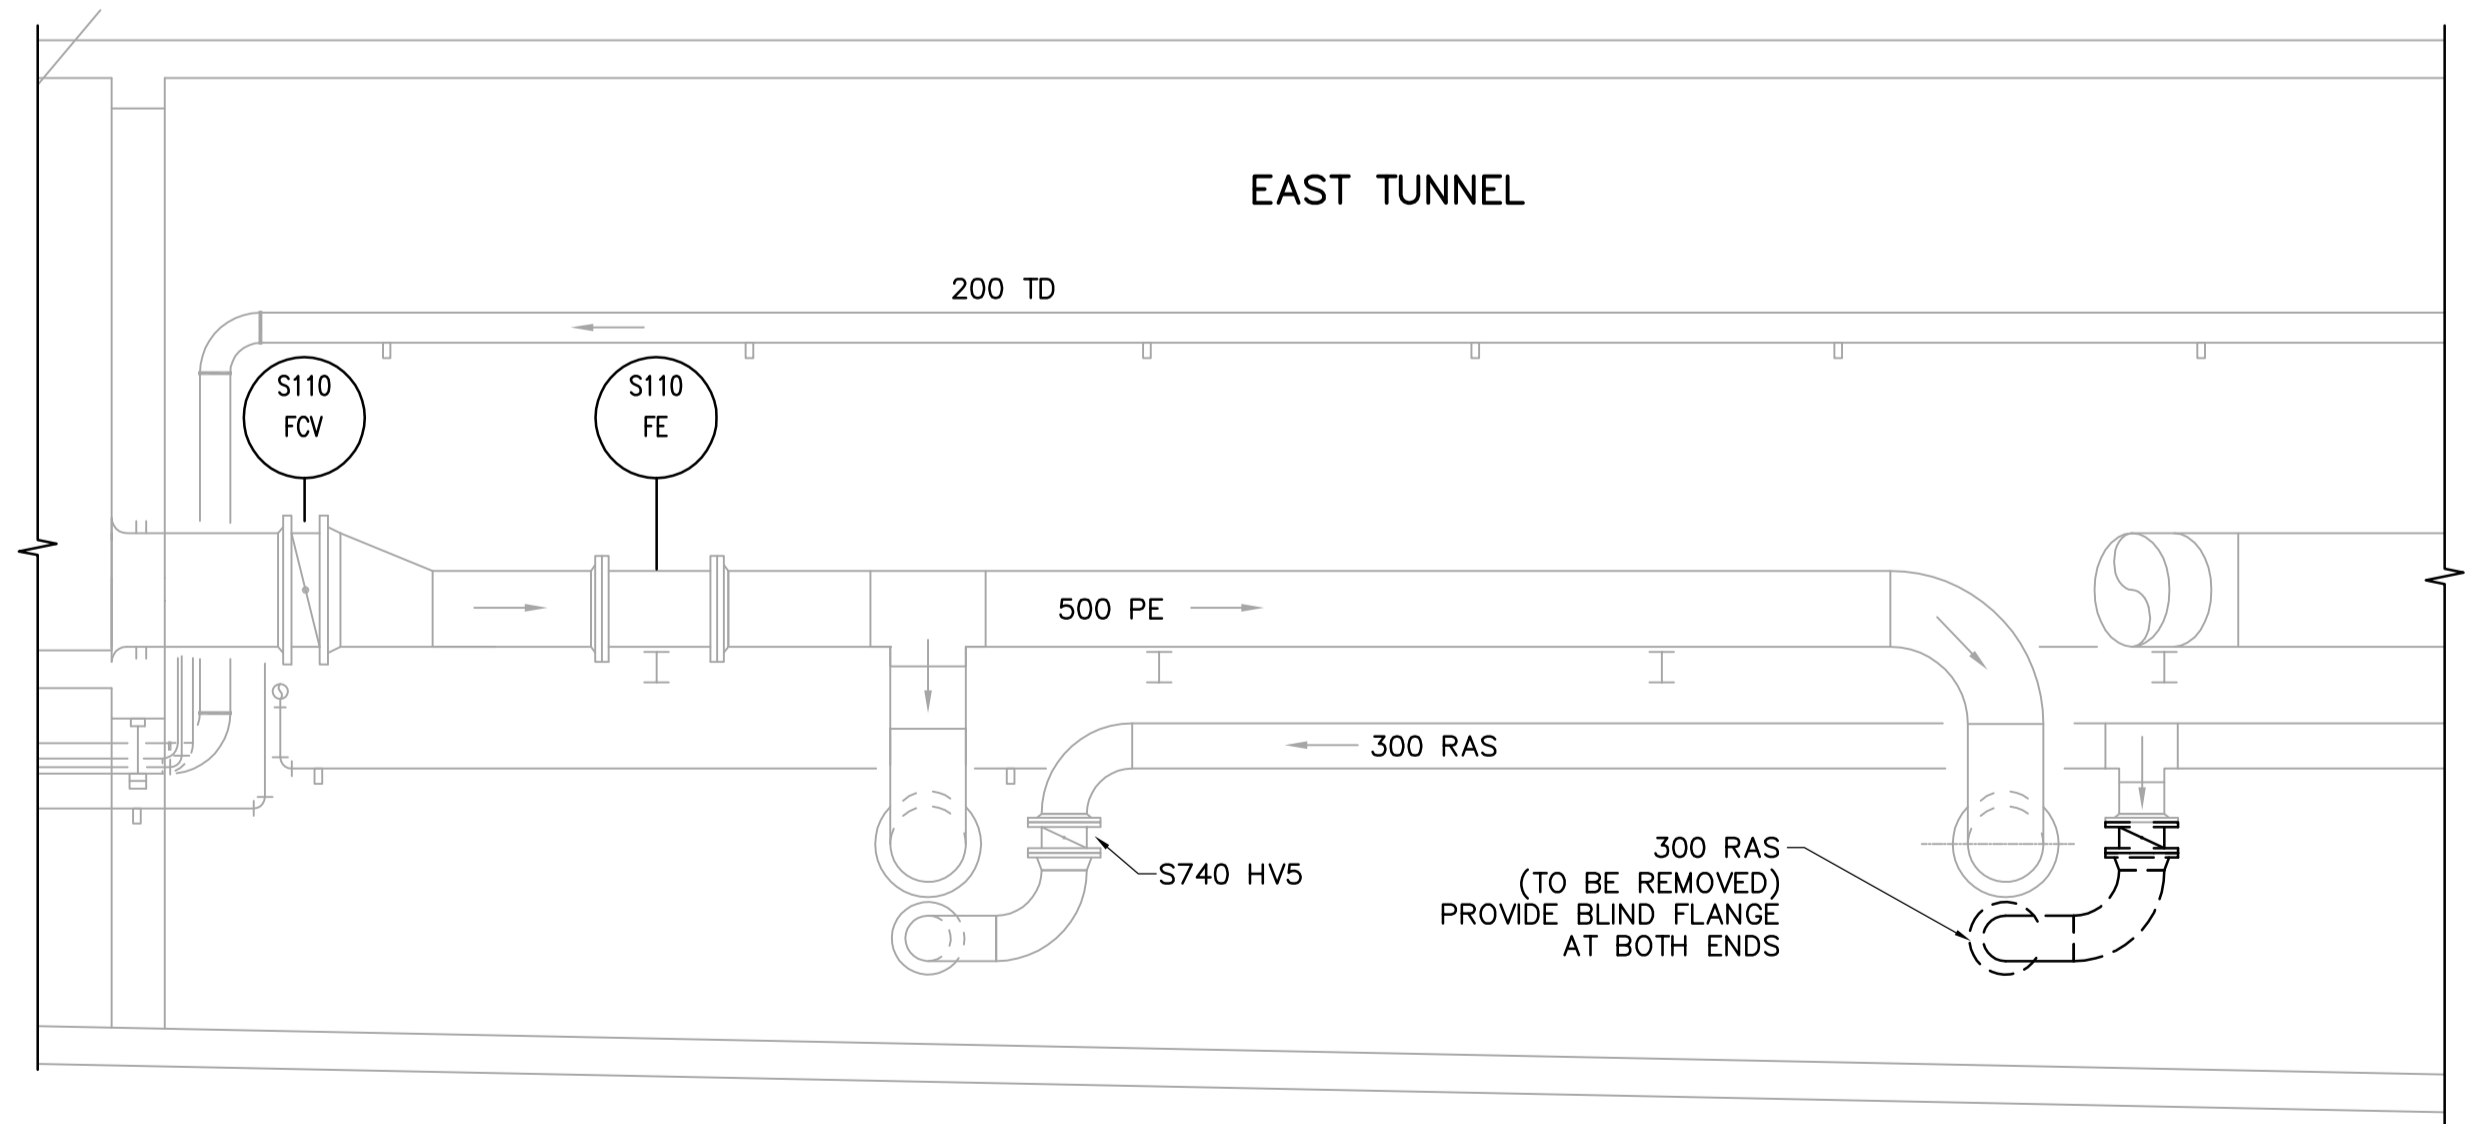

3 SECTION - RAS PIPING DEMOLITIONS  
1:50

