

SECONDARY CLARIFIER 2
(EXISTING)
S520


SECONDARY CLARIFIER 1
(EXISTING)
S510

EXISTING WAS PUMPS S810-WAP
AND S820-WAP TO BE REMOVED.
SEE DETAIL ON DRAWING. SP0.02

EXISTING RAS PUMPS S710-RAP,
S720-RAP AND S730-RAP TO
BE REPLACED WITH NEW PUMPS.
SEE DEMOLITION DETAILS ON
DRAWING SP0.02

SECONDARY PUMPROOM

PUMP ROOM PLAN
1:50

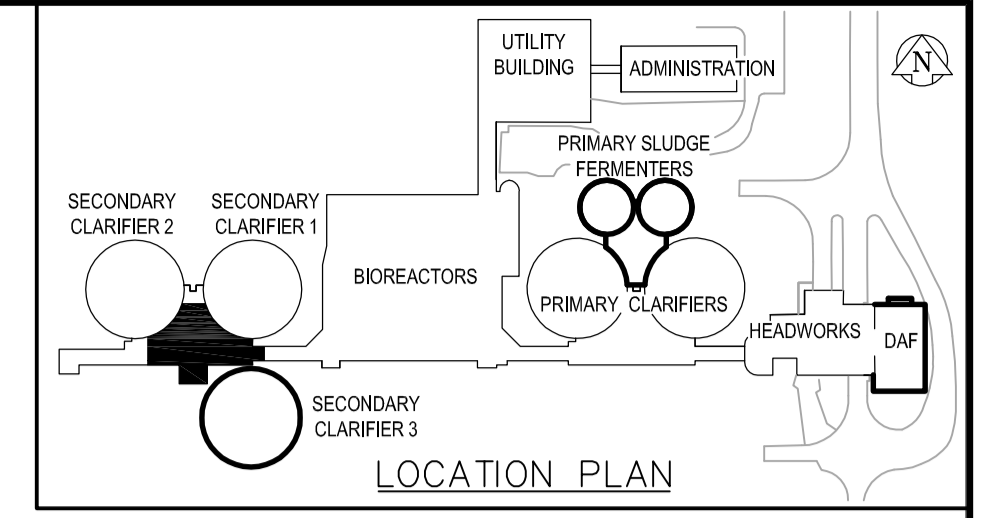

FOR CONTINUATION
SEE DRAWING SP2.06

FOR CONTINUATION
SEE DRAWING SP2.05

FOR CONTINUATION
SEE DRAWING SP2.03

- DRAWING NOTES**
- INSTALL NEW RAS PUMPS AND TIE INTO EXISTING SUCTION/DISCHARGE PIPING
 - TIE INTO EXISTING 300Ø RAS PIPING.
- GENERAL NOTES**
- CONTRACTOR TO CONFIRM EXISTING PIPE AND EQUIPMENT DIMENSIONS AND LOCATIONS PRIOR TO CONSTRUCTION.

B.M. ELEV.	EarthTech A Tyco International Ltd. Company		ENGINEER'S SEAL ORIGINAL SIGNED BY J.E. HUTCHISON 2006/04/26		THE CITY OF WINNIPEG WATER AND WASTE DEPARTMENT ENGINEERING DIVISION
			CONSULTANT DRAWING NO. SP2.04		
DESIGNED BY: KS DRAWN BY: PJY HOR. SCALE: 1:50 VERTICAL SCALE:	CHECKED BY: KM APPROVED BY: JEH RELEASED FOR CONSTRUCTION BY: J. VEILLEUX DATE: 2005/10/06	WEWPC BIOLOGICAL NUTRIENT REMOVAL UPGRADE CONTRACT 3		SHEET OF	
00 ISSUED FOR TENDER 06/04/26 SRP NO. REVISIONS DATE BY	DATE: 2005/10/06 DATE: 2006/04/26	PROCESS AREA S - SECONDARY CLARIFIERS PUMP ROOM PLAN		CITY DRAWING NUMBER	

Certificate of Authorization
Earth Tech Canada Inc.
No. 730 Expiry: April 30, 2006