


WEST TUNNEL PLAN
1:50



A FIGURE
NTS



B FIGURE
NTS

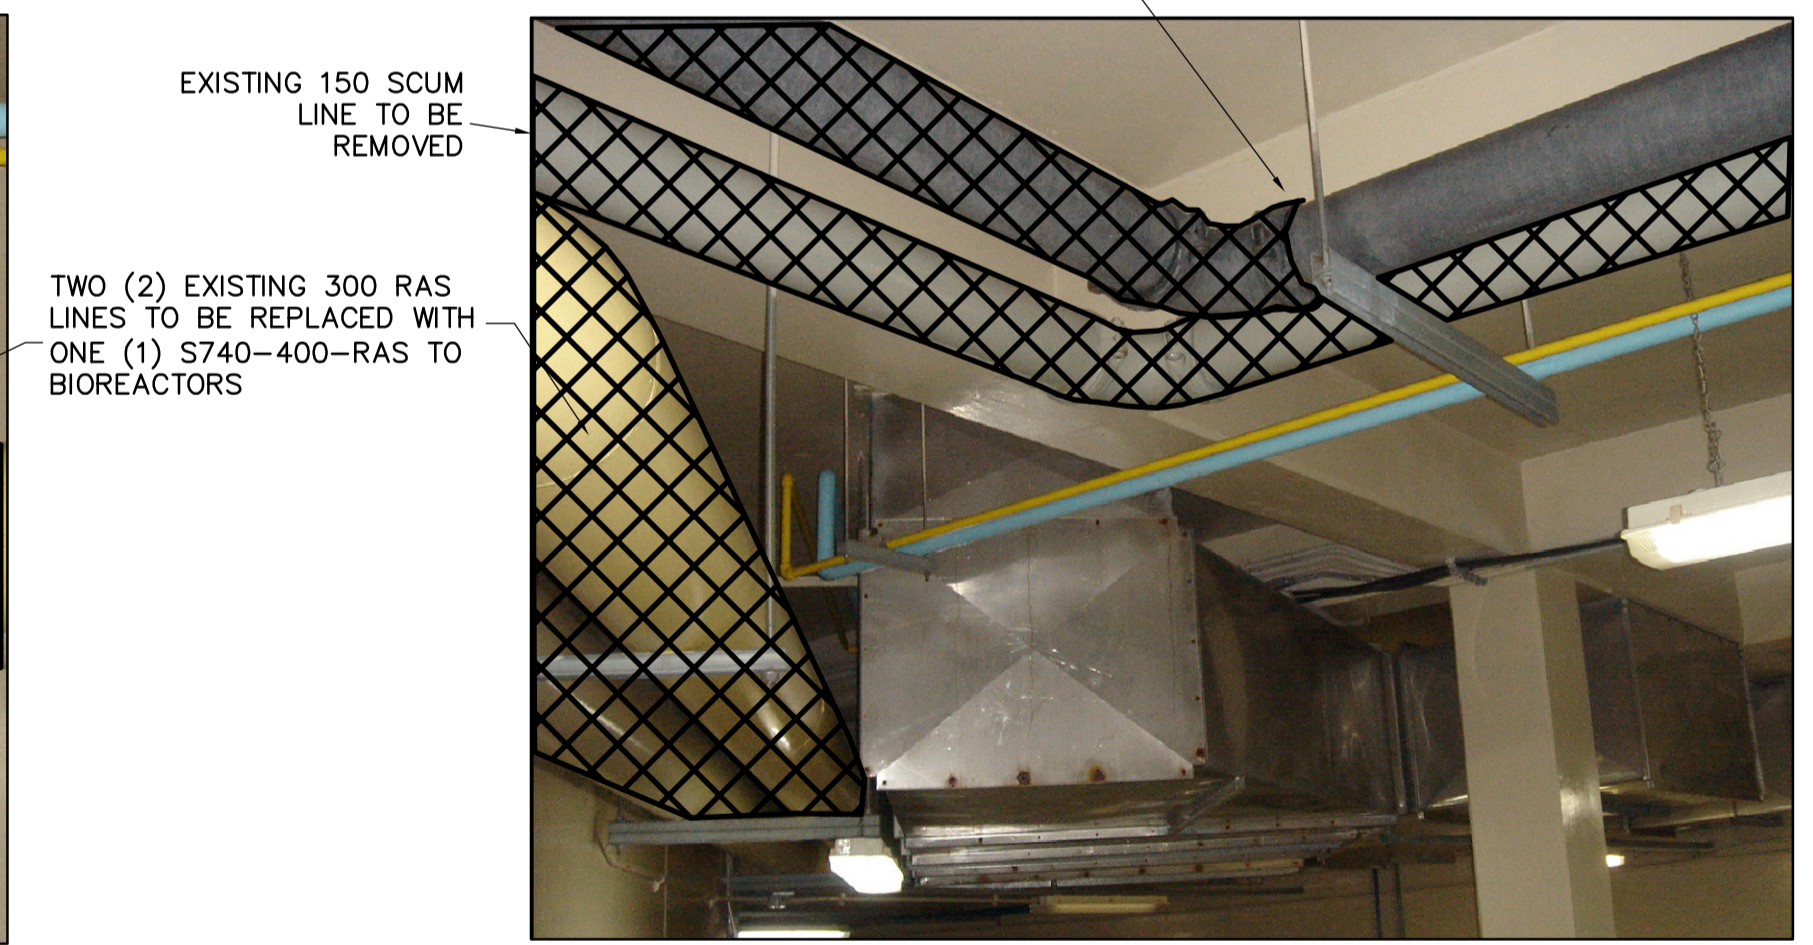

C FIGURE
NTS

GENERAL NOTES

1. CONTRACTOR TO CONFIRM EXISTING PIPE AND EQUIPMENT DIMENSIONS AND LOCATIONS PRIOR TO CONSTRUCTION.



<table border="1"> <tr> <th>B.M.</th> <th>ELEV.</th> </tr> <tr> <td> </td> <td> </td> </tr> <tr> <td> </td> <td> </td> </tr> <tr> <td> </td> <td> </td> </tr> </table>	B.M.	ELEV.							<p>EarthTech A Tyco International Ltd. Company</p>	ENGINEER'S SEAL ORIGINAL SIGNED BY J.E. HUTCHISON 2006/04/26 CONSULTANT DRAWING NO. SP2.05	<p>THE CITY OF WINNIPEG WATER AND WASTE DEPARTMENT ENGINEERING DIVISION</p>	CITY FILE NUMBER
	B.M.	ELEV.										
DESIGNED BY: KS CHECKED BY: KM DRAWN BY: PJY APPROVED BY: JEH	WEWPC BIOLOGICAL NUTRIENT REMOVAL UPGRADE CONTRACT 3	SHEET OF										
HOR. SCALE: 1:50 VERTICAL SCALE:	RELEASED FOR CONSTRUCTION BY: J. VEILLEUX	CITY DRAWING NUMBER										
NO. REVISIONS DATE BY	DATE 2005/10/06 DATE 2006/04/26	PROCESS AREA S - SECONDARY CLARIFIERS WEST TUNNEL PLAN AND DETAILS										