




1 BUILDING SECTION  
 TA1.01 1:100

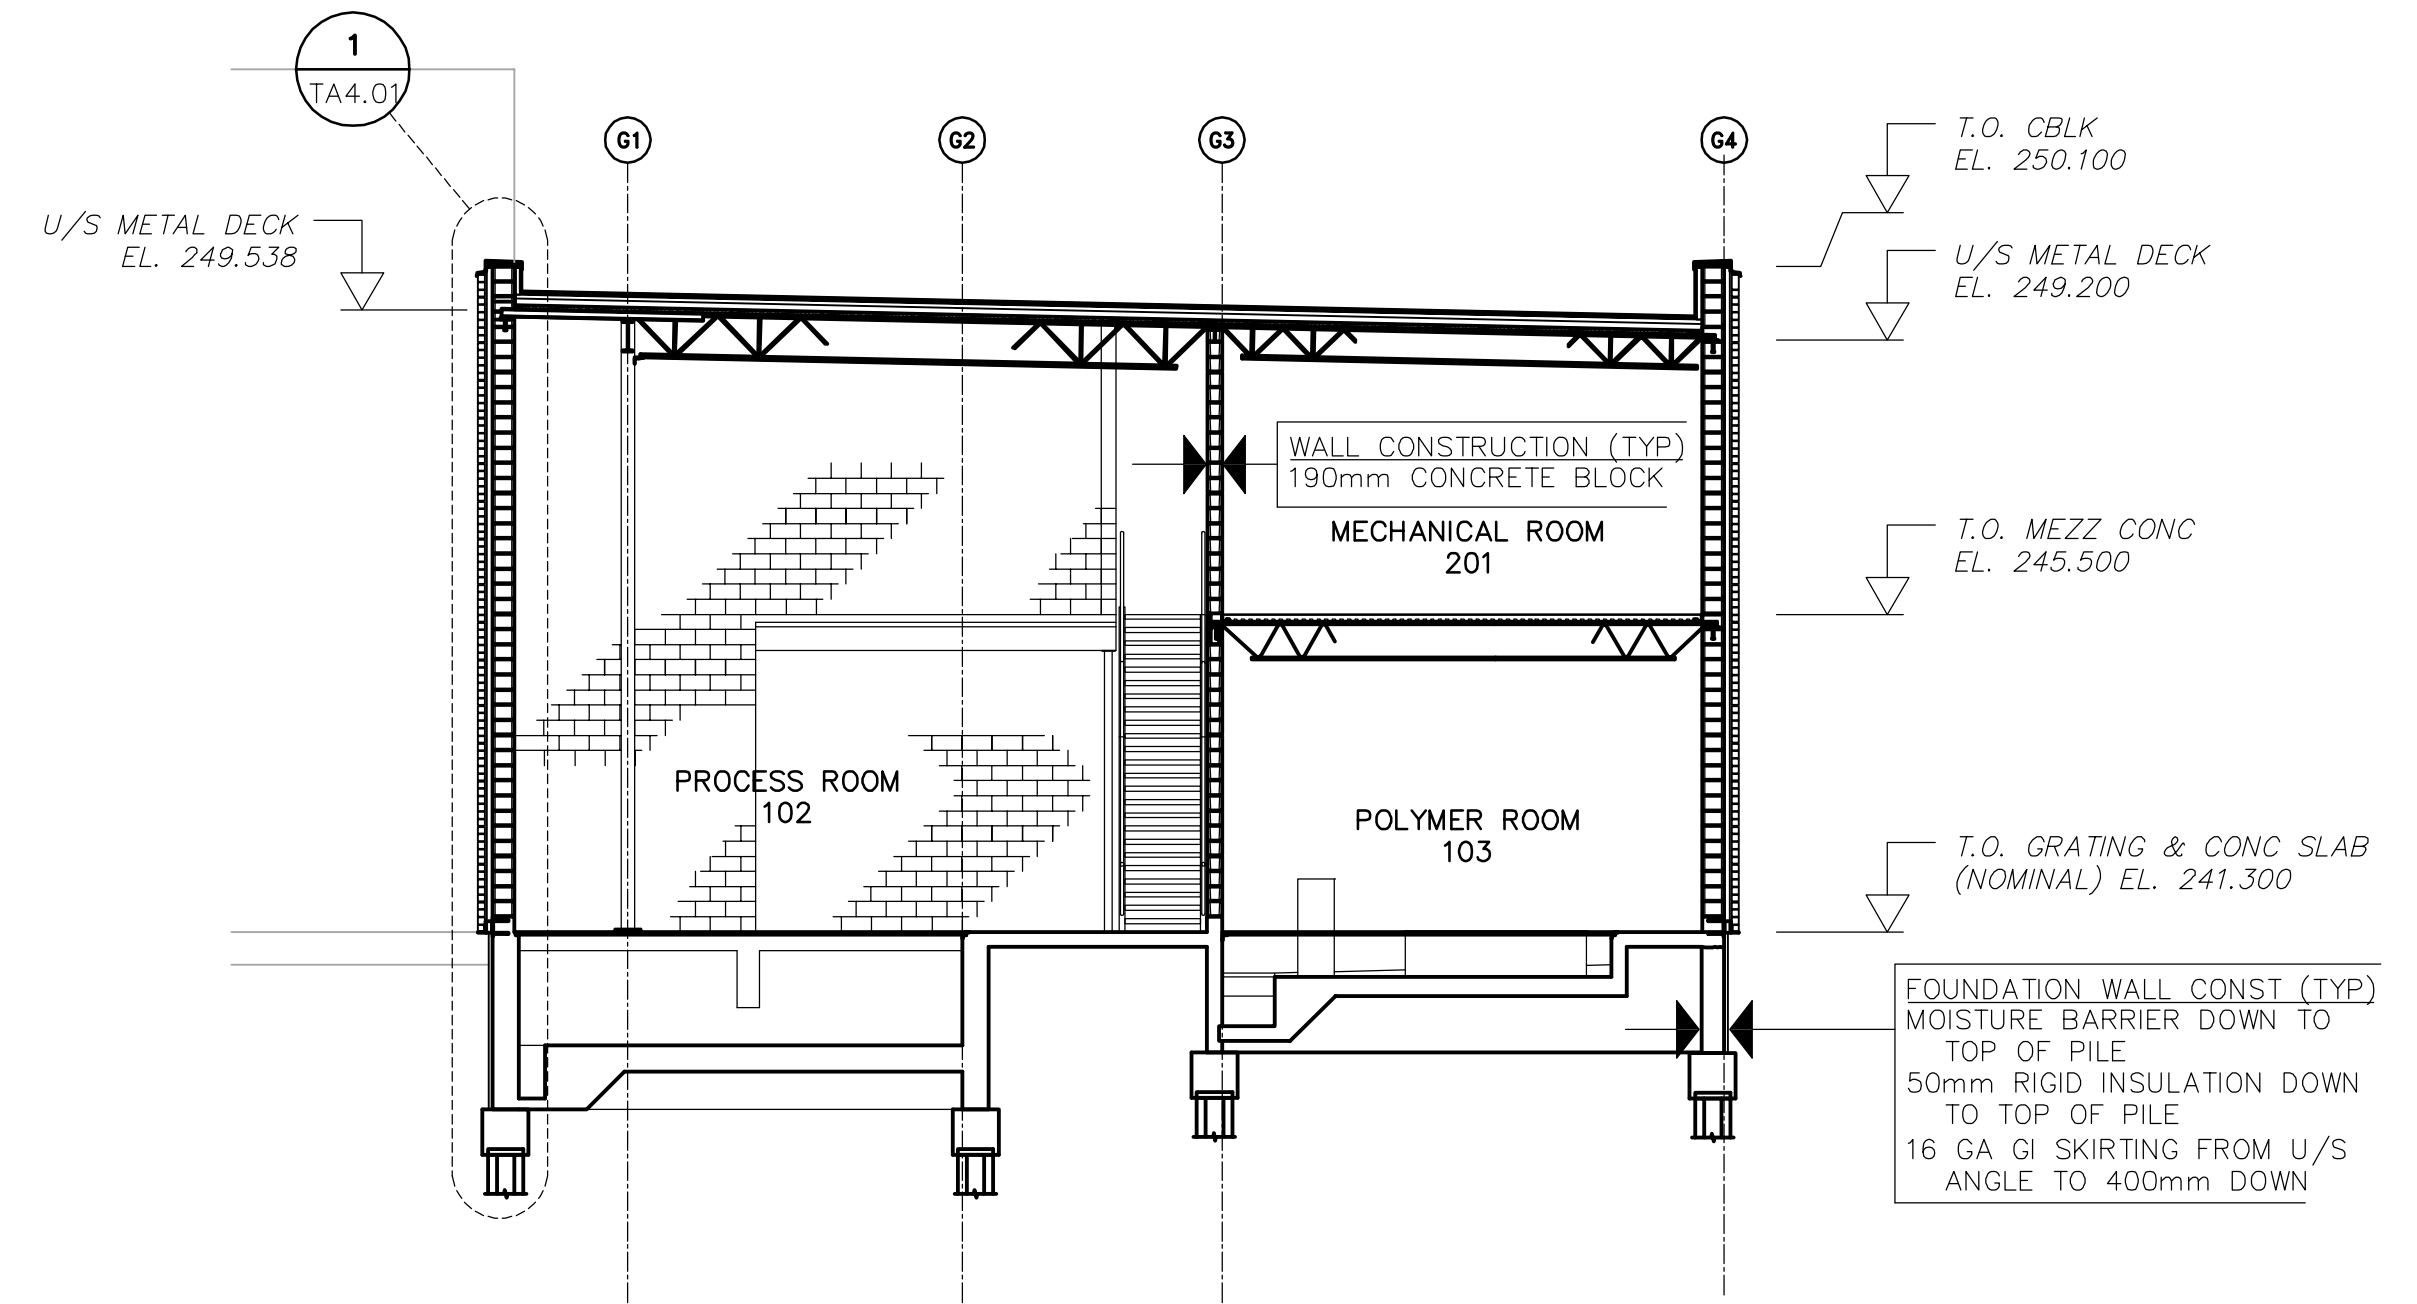


2 BUILDING SECTION  
 TA1.01 1:100

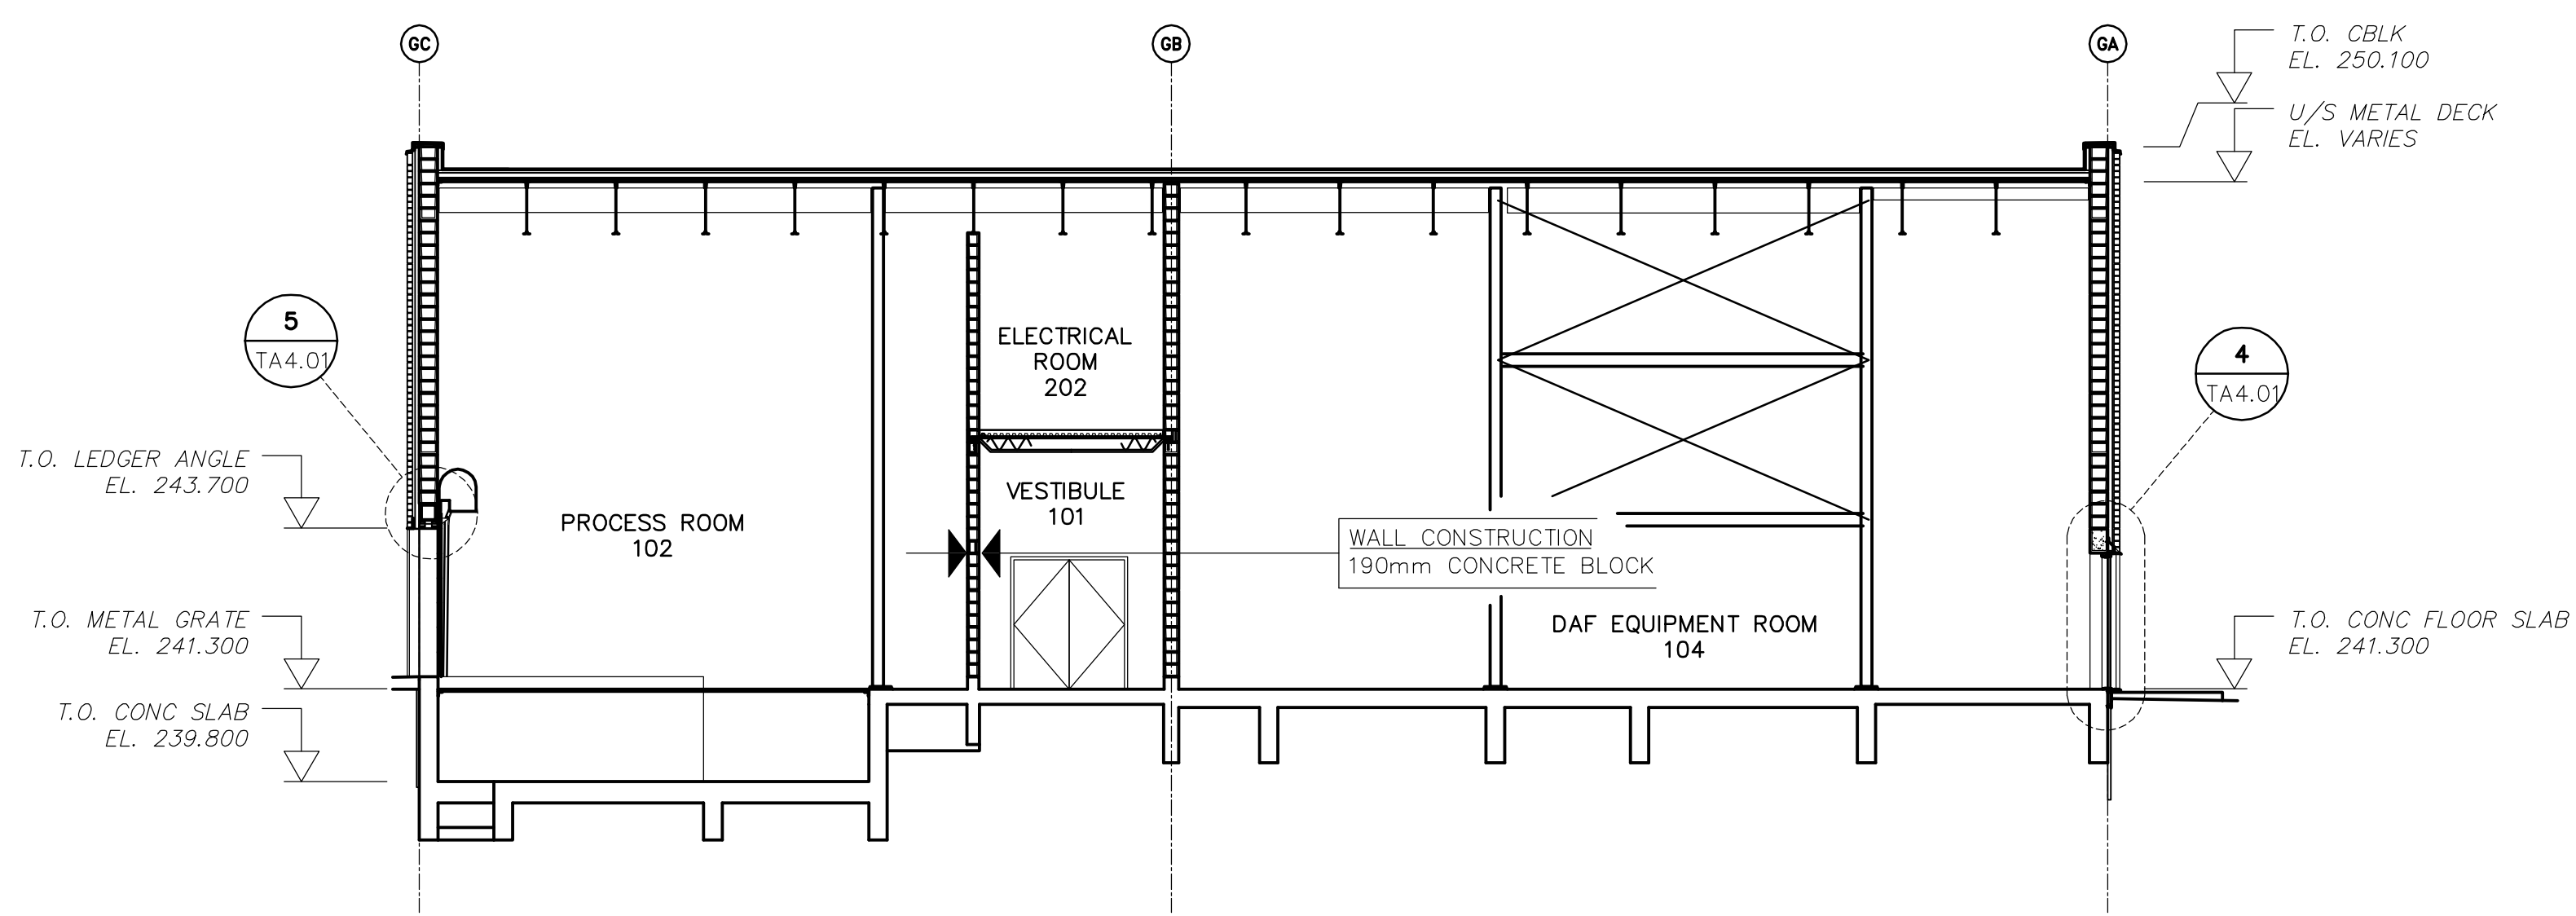

3 BUILDING SECTION  
 TA1.01 1:100

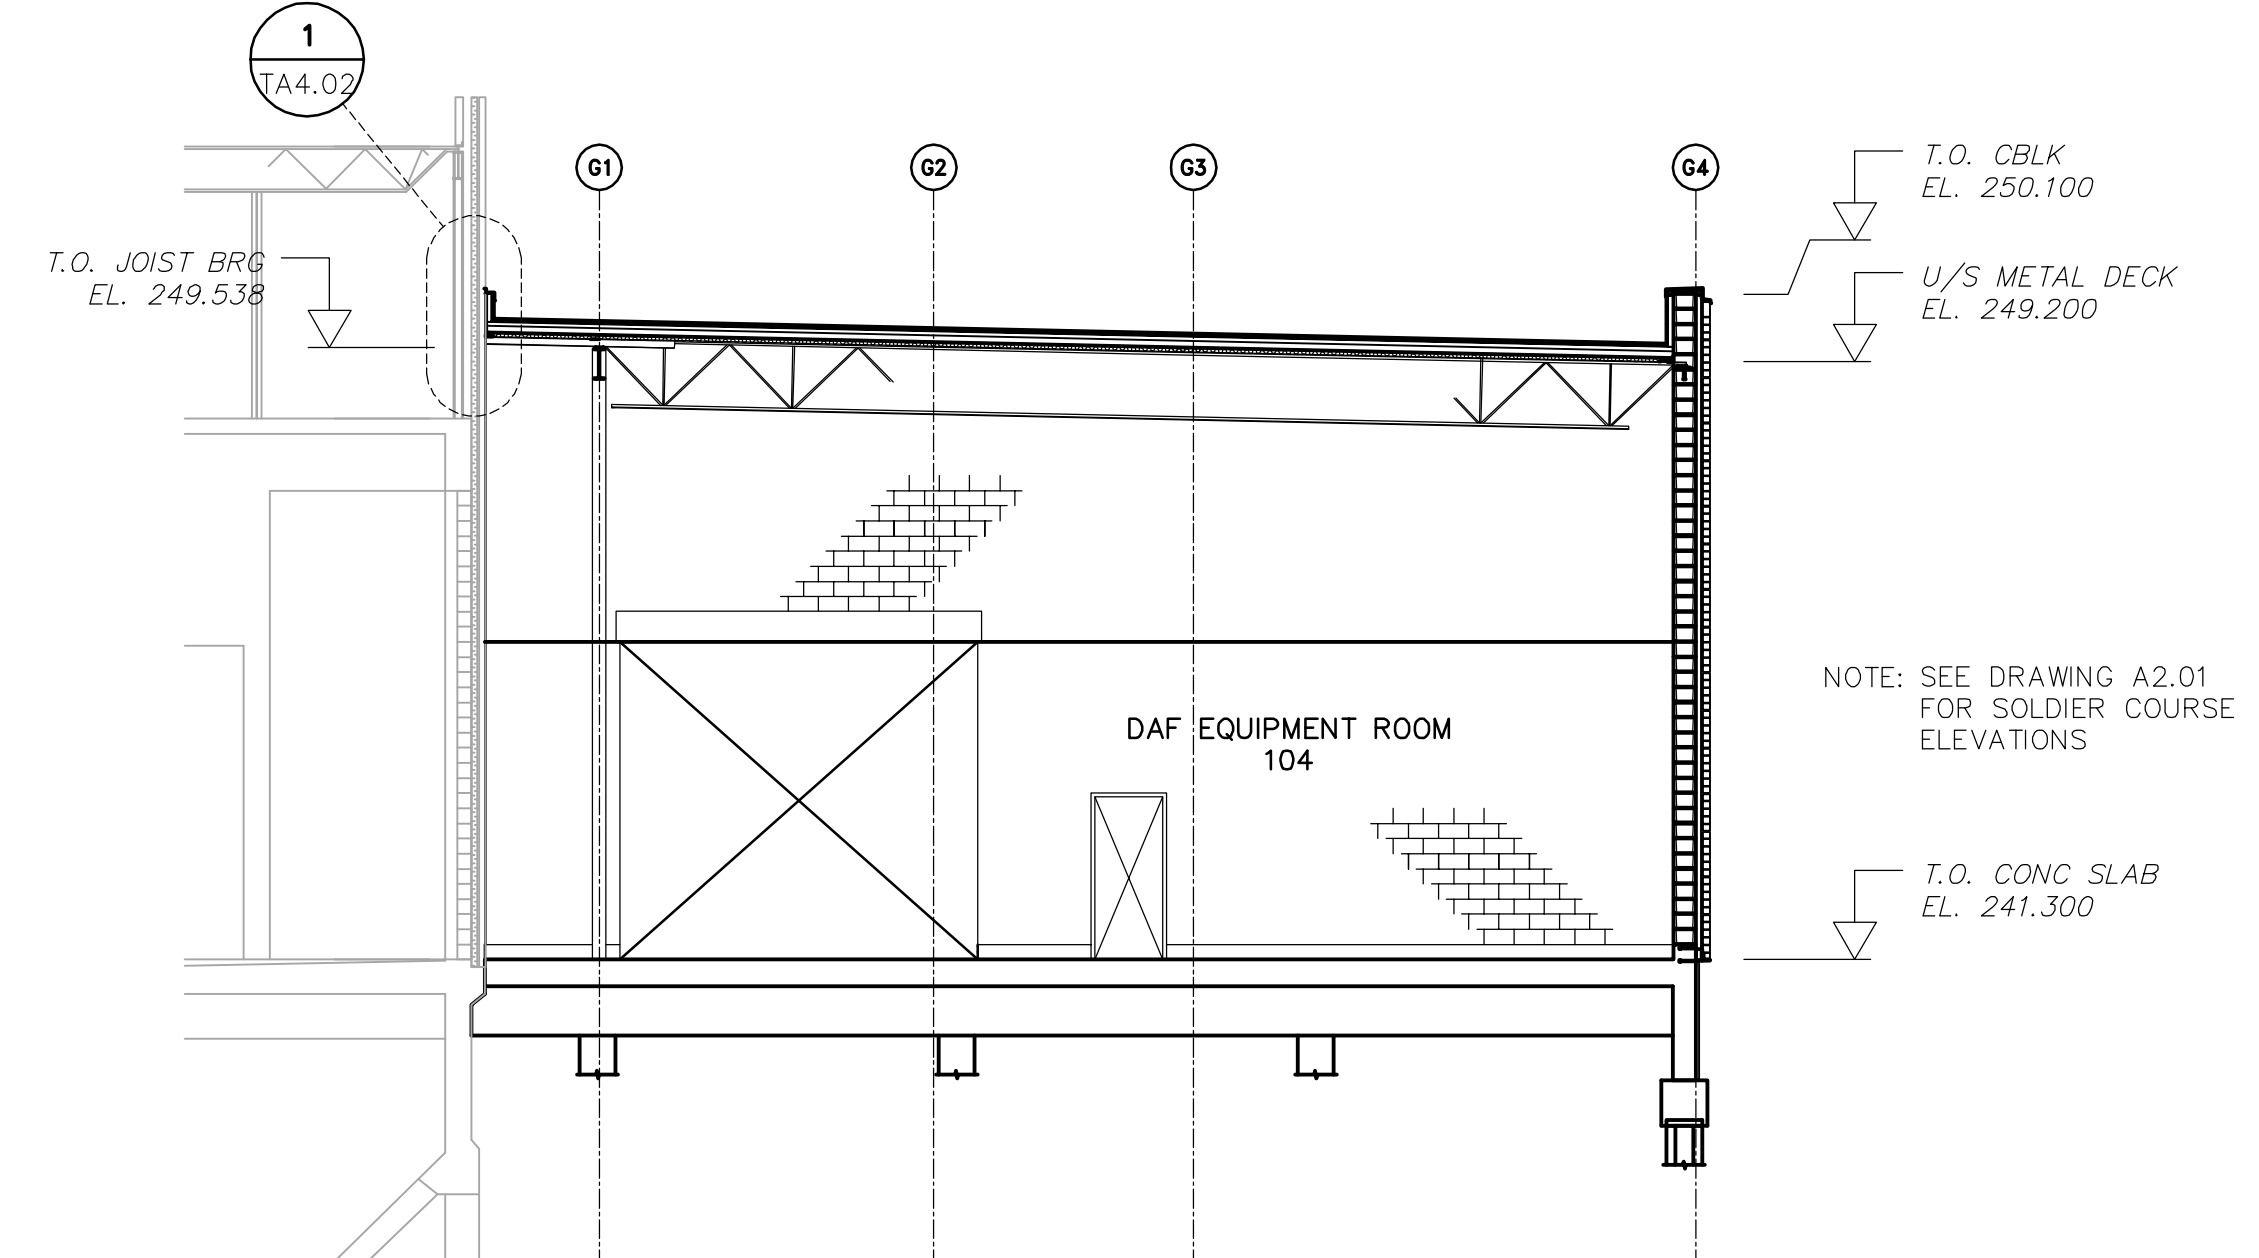

4 BUILDING SECTION  
 TA1.01 1:100

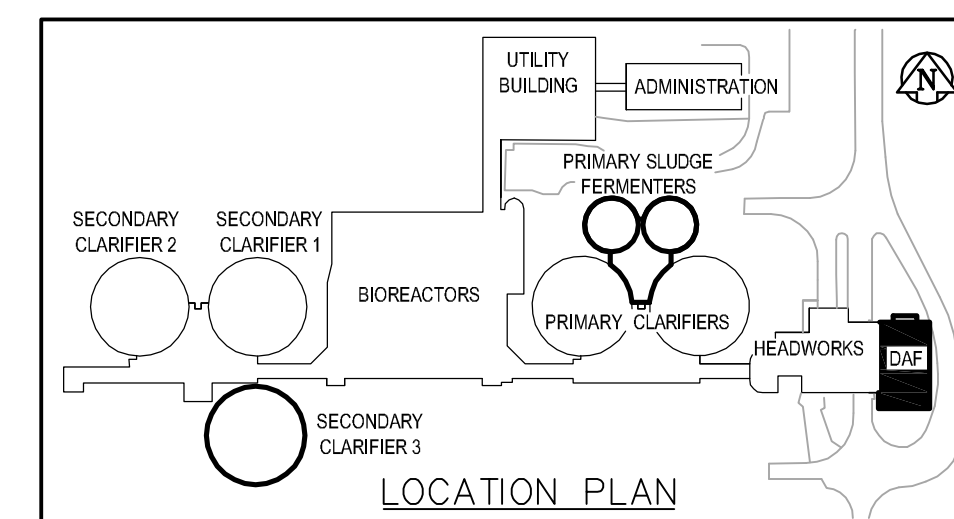

B.M. ELEV.					
DESIGNED BY	NC	CHECKED BY	NC	ENGINEER'S SEAL	
DRAWN BY	LK	APPROVED BY	JEH	ORIGINAL SIGNED BY	N. COOPER
HOR. SCALE:	AS NOTED	RELEASED FOR CONSTRUCTION BY:	J. VEILLEUX	DATE	2006/04/26
VERTICAL SCALE:	AS NOTED			CONSULTANT DRAWING NO.	TA3.01
ISSUED FOR TENDER	06/04/26	DATE	2006/01/09	DATE	2006/04/26
REVISIONS		DATE		DATE	

**EarthTech**  
 A Tyco International Ltd. Company

**THE CITY OF WINNIPEG**  
 WATER AND WASTE DEPARTMENT  
 ENGINEERING DIVISION

**WEWPC**  
 BIOLOGICAL NUTRIENT REMOVAL UPGRADE  
 CONTRACT No. 3

ARCHITECTURAL  
 AREA T - DAF THICKENER BUILDING  
 BUILDING SECTIONS

CITY FILE NUMBER  
 SHEET 4 OF 6  
 CITY DRAWING NUMBER