




1 ROOF TIE-IN SECTION DETAIL (TYP)
TA1.01 1:10

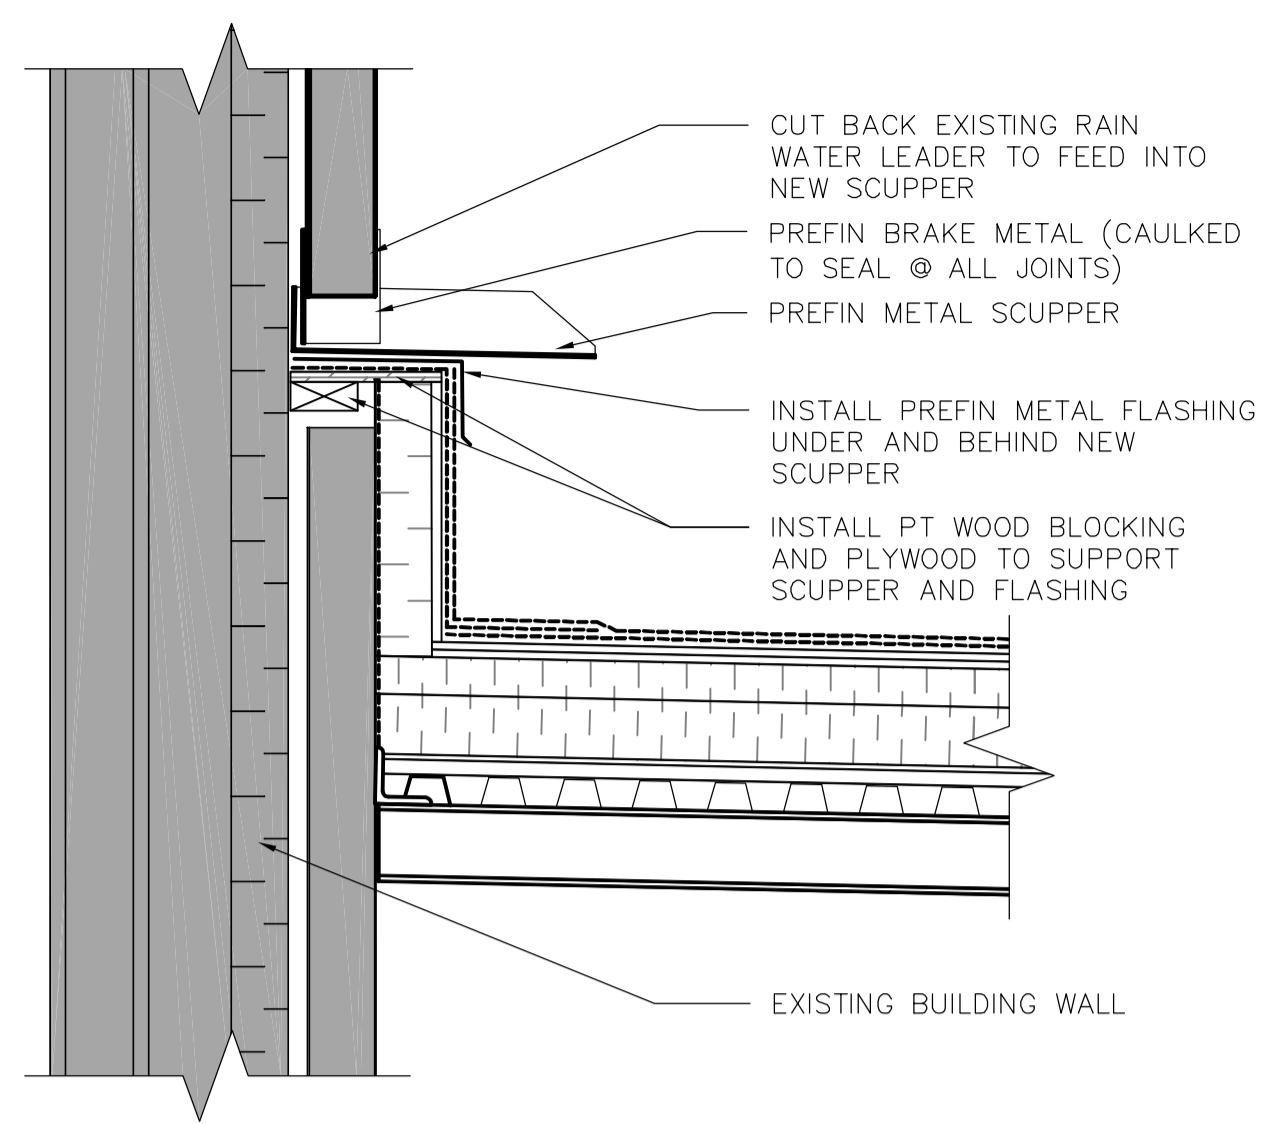

2 RWL TIE-IN SECTION DETAIL (TYP)
TA1.01 1:10

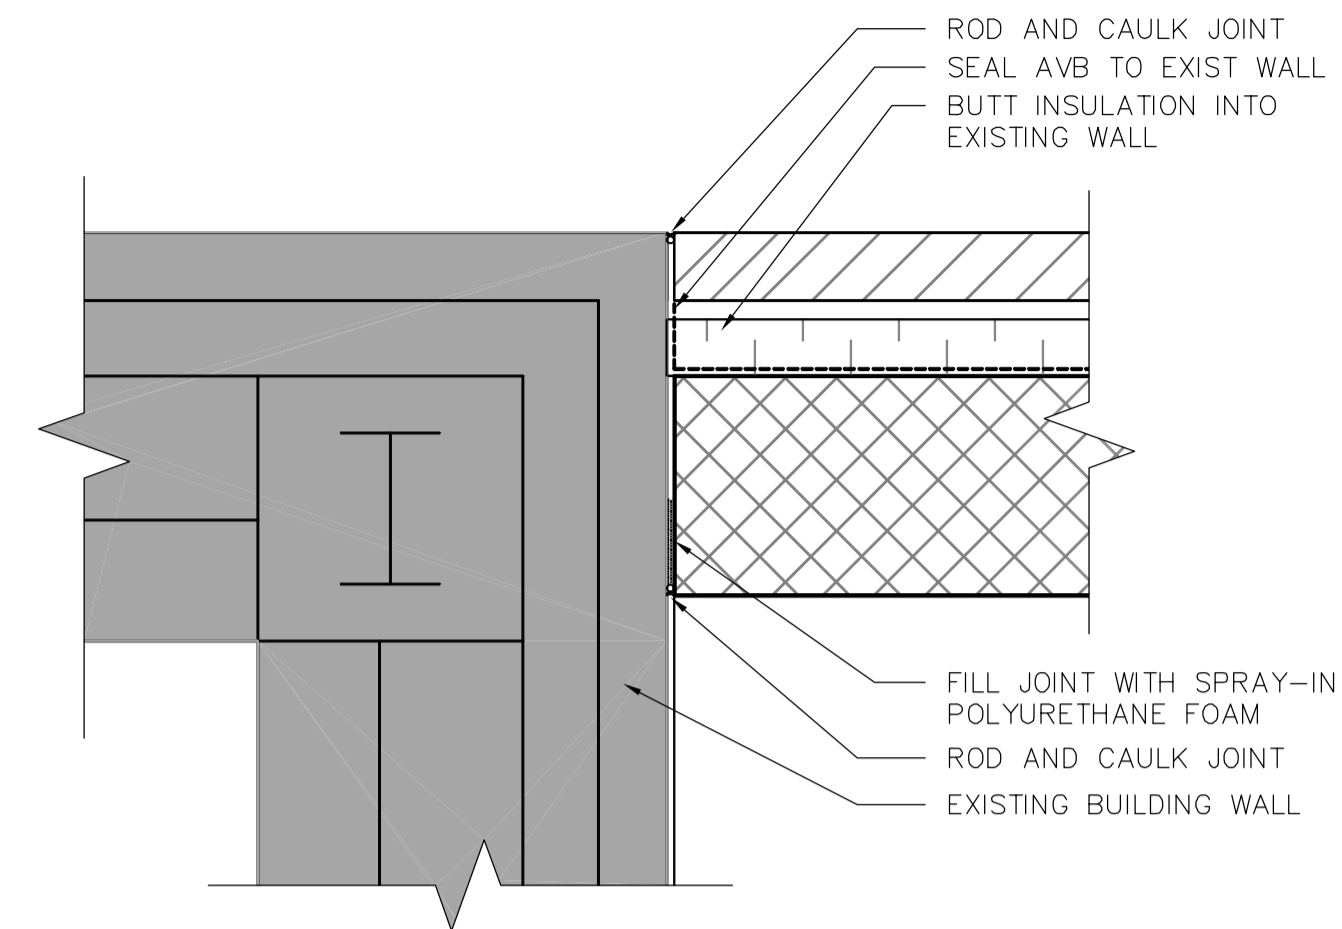

3 WALL TIE-IN PLAN DETAIL
TA1.01 1:10

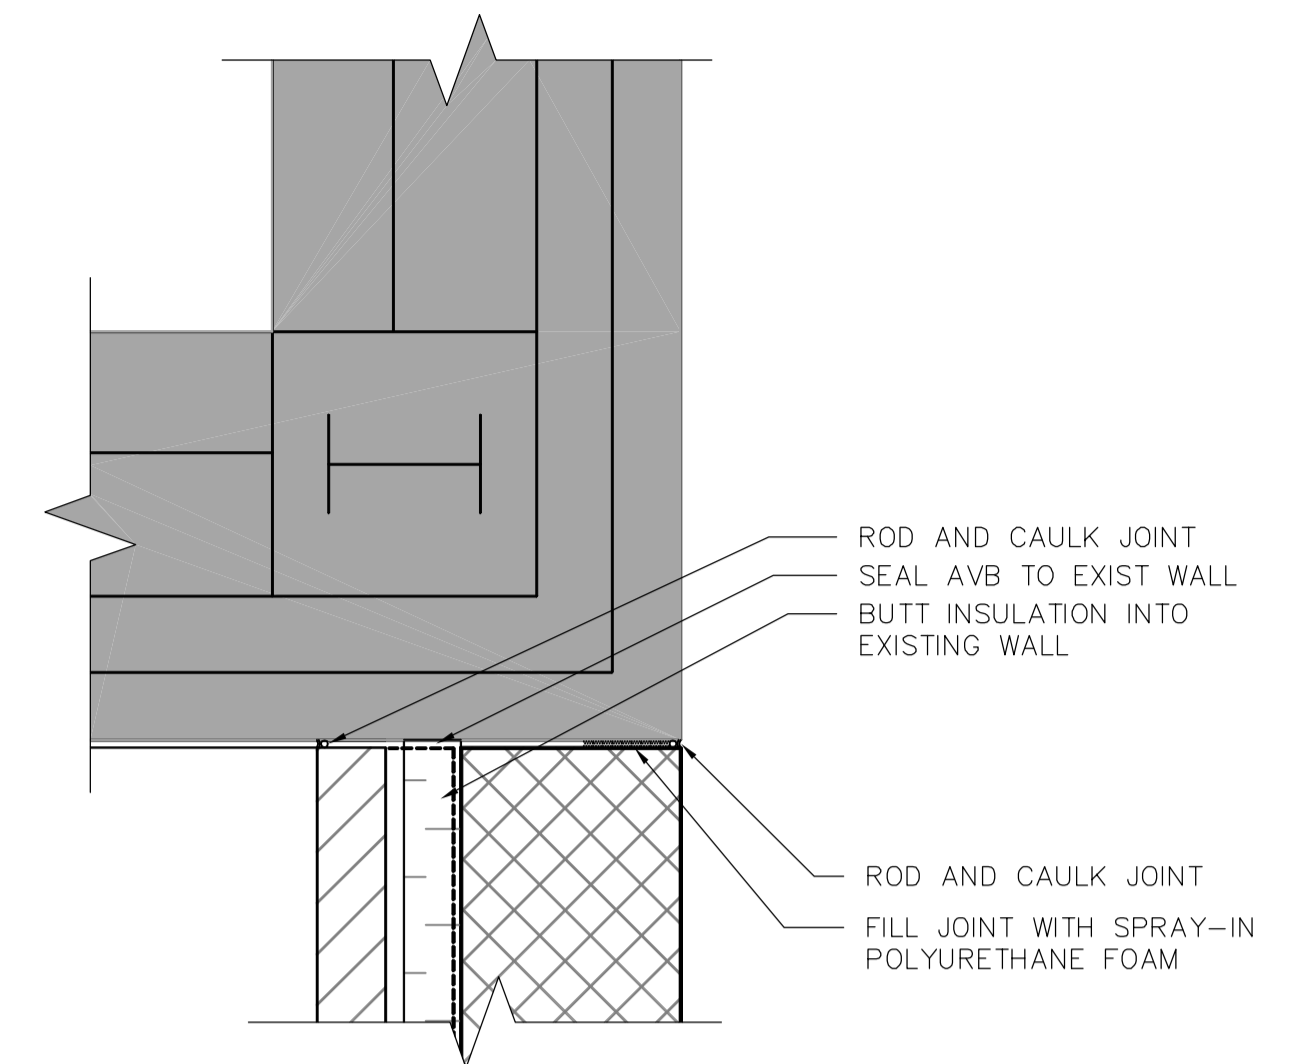

4 RWL TIE-IN SECTION DETAIL
TA1.01 1:10



B.M. ELEV.		 A Tyco International Ltd. Company		ENGINEER'S SEAL		 THE CITY OF WINNIPEG WATER AND WASTE DEPARTMENT ENGINEERING DIVISION		CITY FILE NUMBER	
				ORIGINAL SIGNED BY N. COOPER 2006/04/26				BIOLOGICAL NUTRIENT REMOVAL UPGRADE CONTRACT No. 3	
DESIGNED BY	NC	CHECKED BY	NC	CONSULTANT DRAWING NO. TA4.02		ARCHITECTURAL AREA T - DAF THICKENER BUILDING DETAILS		CITY DRAWING NUMBER	
DRAWN BY	LK	APPROVED BY	JEH						
SCALE: AS SHOWN		RELEASED FOR CONSTRUCTION BY: J. VEILLEUX							
00	ISSUED FOR TENDER	06/04/26	LK	2006/01/24	2006/04/26				
NO.	REVISIONS	DATE	BY	DATE	DATE				